



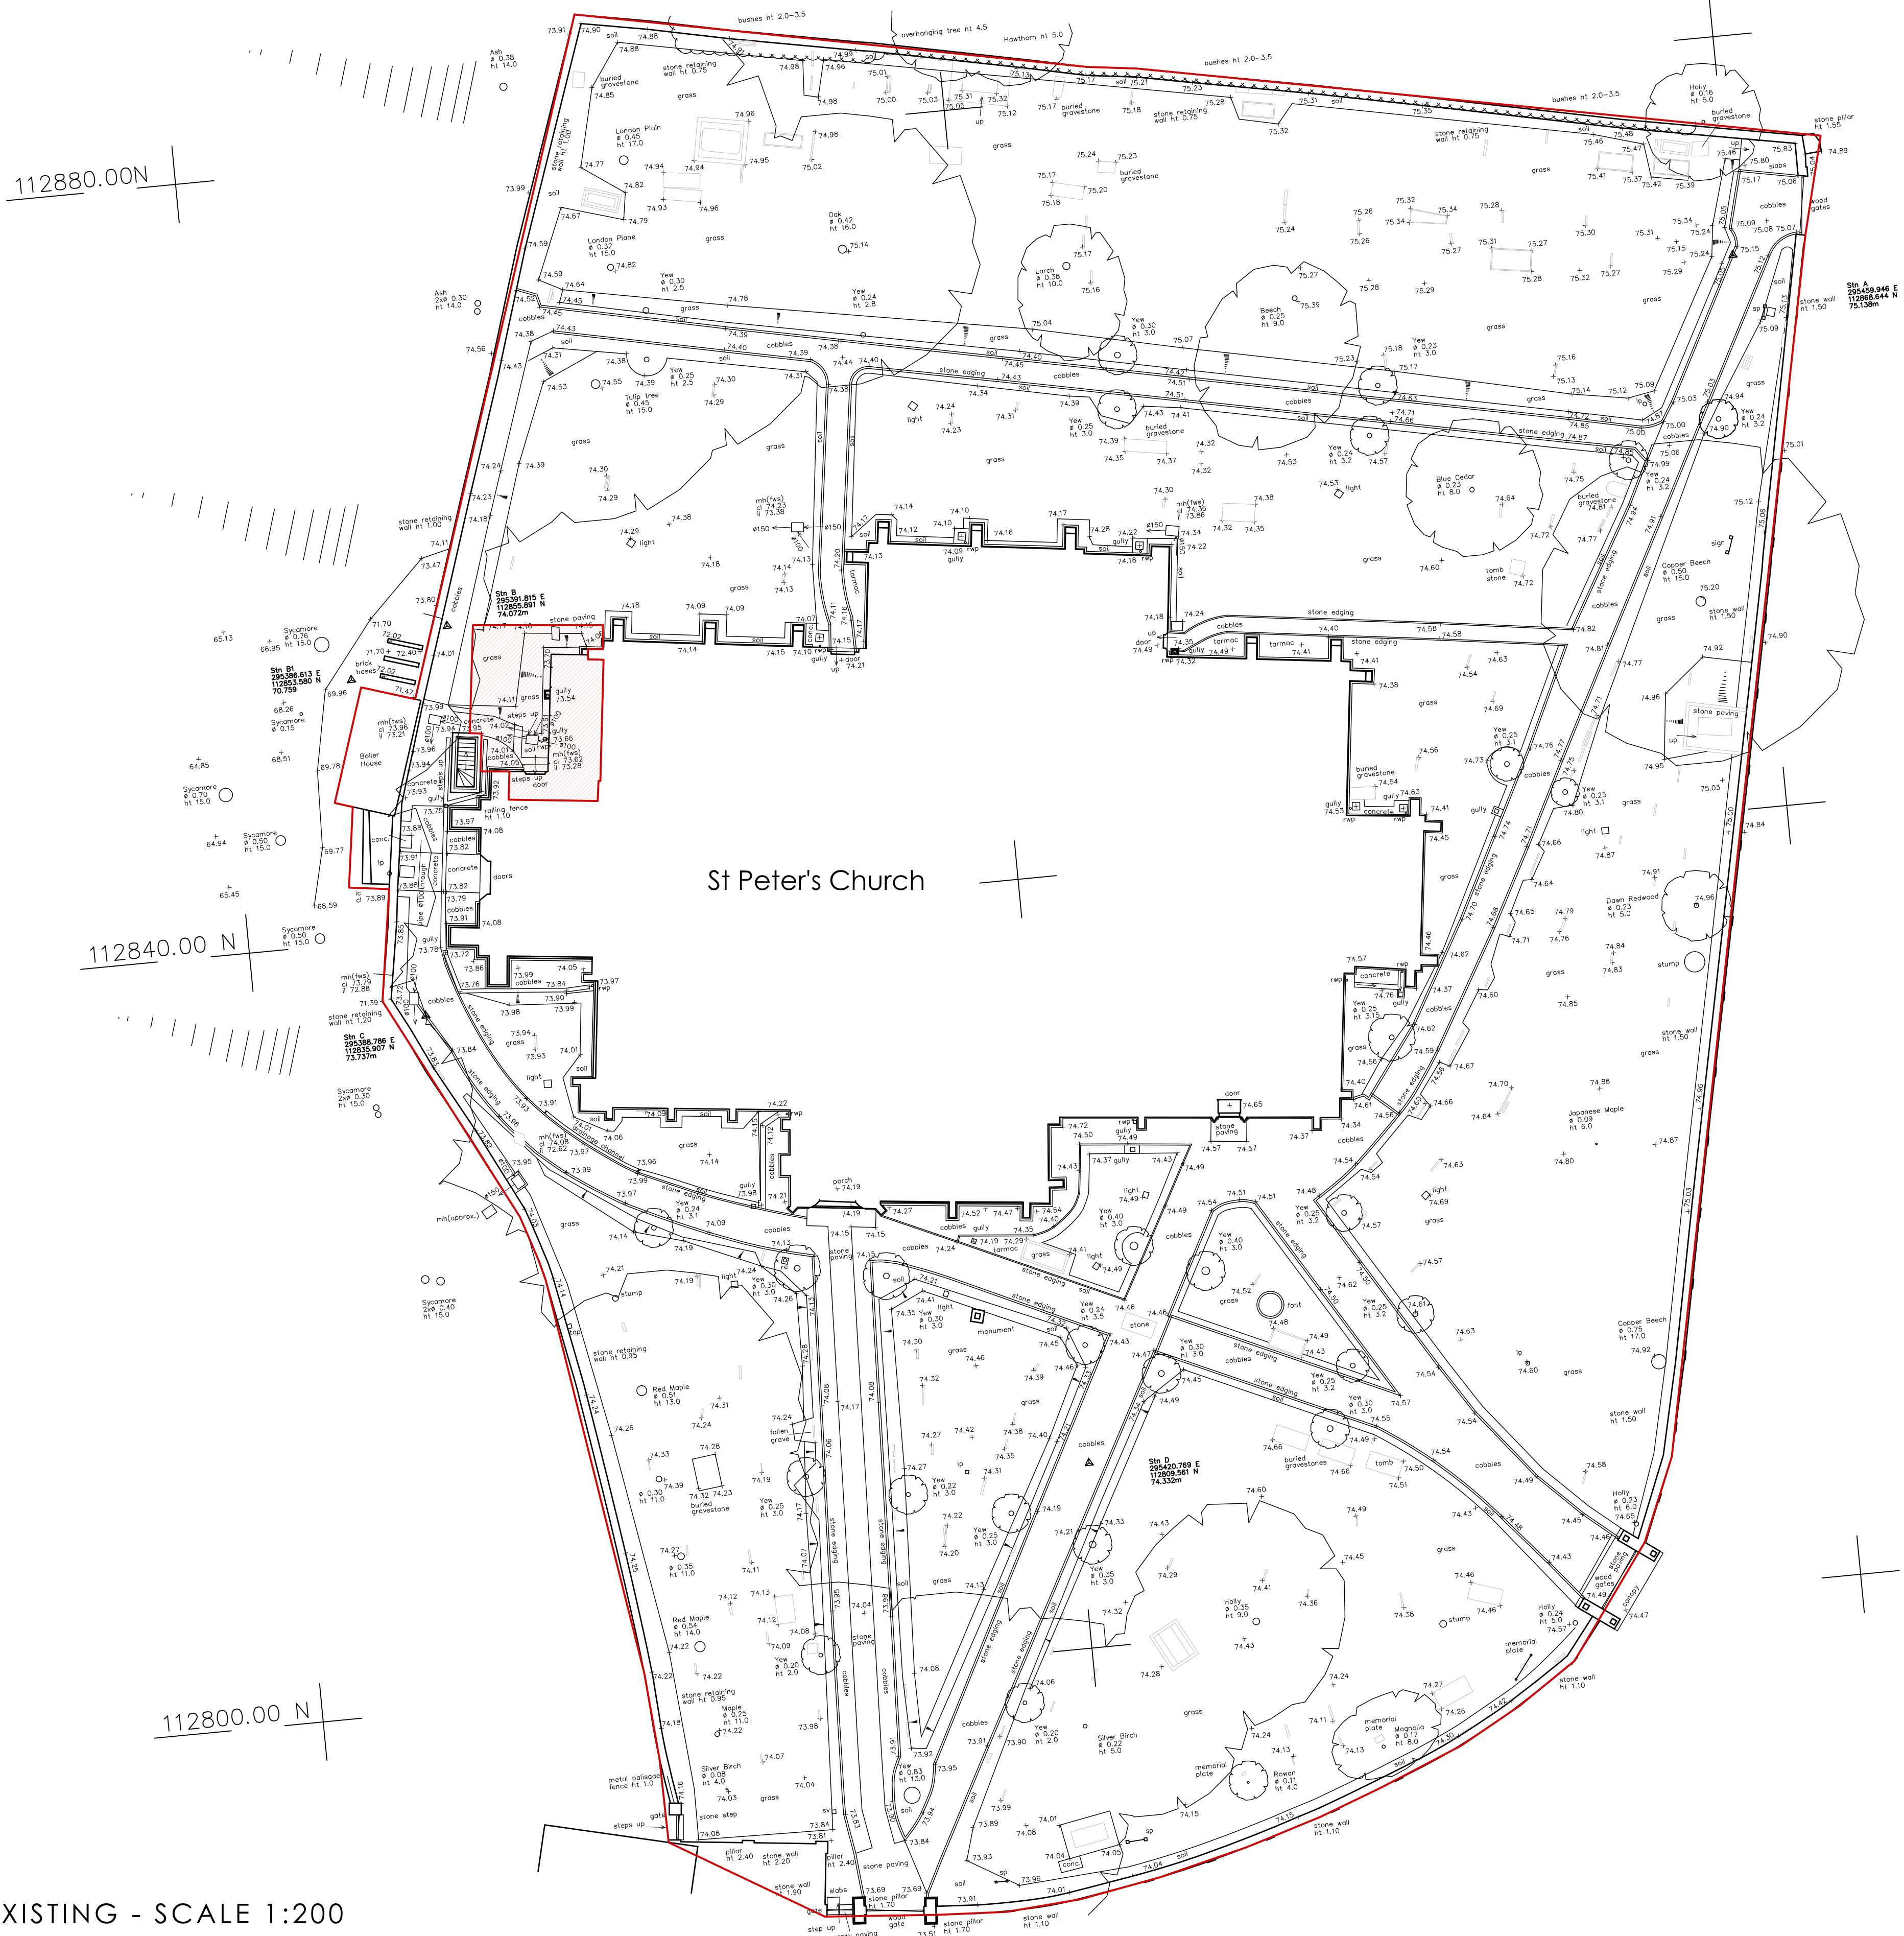

1. St Peter's Church from the South East

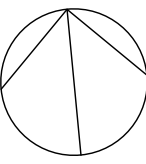

2. Existing toilet block and store room



3. West End of North Aisle



4. West End of North Aisle

B				15/10/18	BC	Pictures and elevations added
A				08/06/16	BC	Survey updated with new information from surveyor
Project				Revisions	Date	Initials

TIVERTON St Peter's Church

Existing Site Plan

Scale
FOR APPROVAL

b2 benjamin + beauchamp
architecture design conservation
the borough studios, the borough,
wedmore, somerset BS28 4EB
T01934 713313 F01934 713314

Drawn By: TG Date: 04/08/15 Scale: 1:200 at A1
Drawing No: 0552.S.001 B

Studio: b2architects.com www.b2architects.com