



1. Toilet block extension




2. West end of north aisle



3. North aisle door



4. Robing area screen

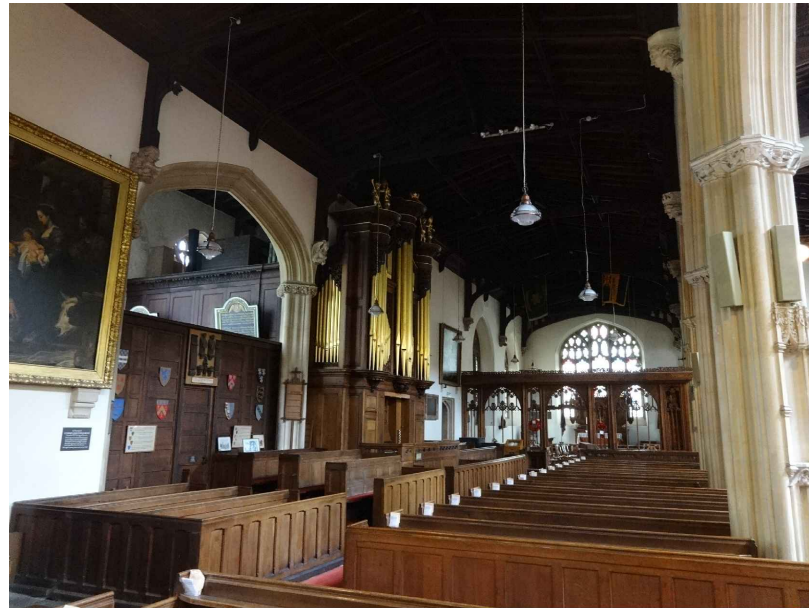

5. View of the north east chapel



6. The north east chapel screen



7. The north east chapel


© This Drawing is the copyright of benjamin + beauchamp architects ltd.
All dimensions to be checked on site by contractor and not scaled from this drawing.
benjamin + beauchamp architects ltd accept no liability for any expense, loss or damage of whatsoever nature and however arising from any variation made to this drawing or in the execution of the work to which it relates, which has not been referred to them and their approval obtained.
P:\Tiverton - St Peter - 0552\Drawings, Photos & Graphics\B2 Drawings\Drawing board\1.SURVEY\0552.S.002 Existing Ground Floor Plan.dwg



18. Tower base



17. Font

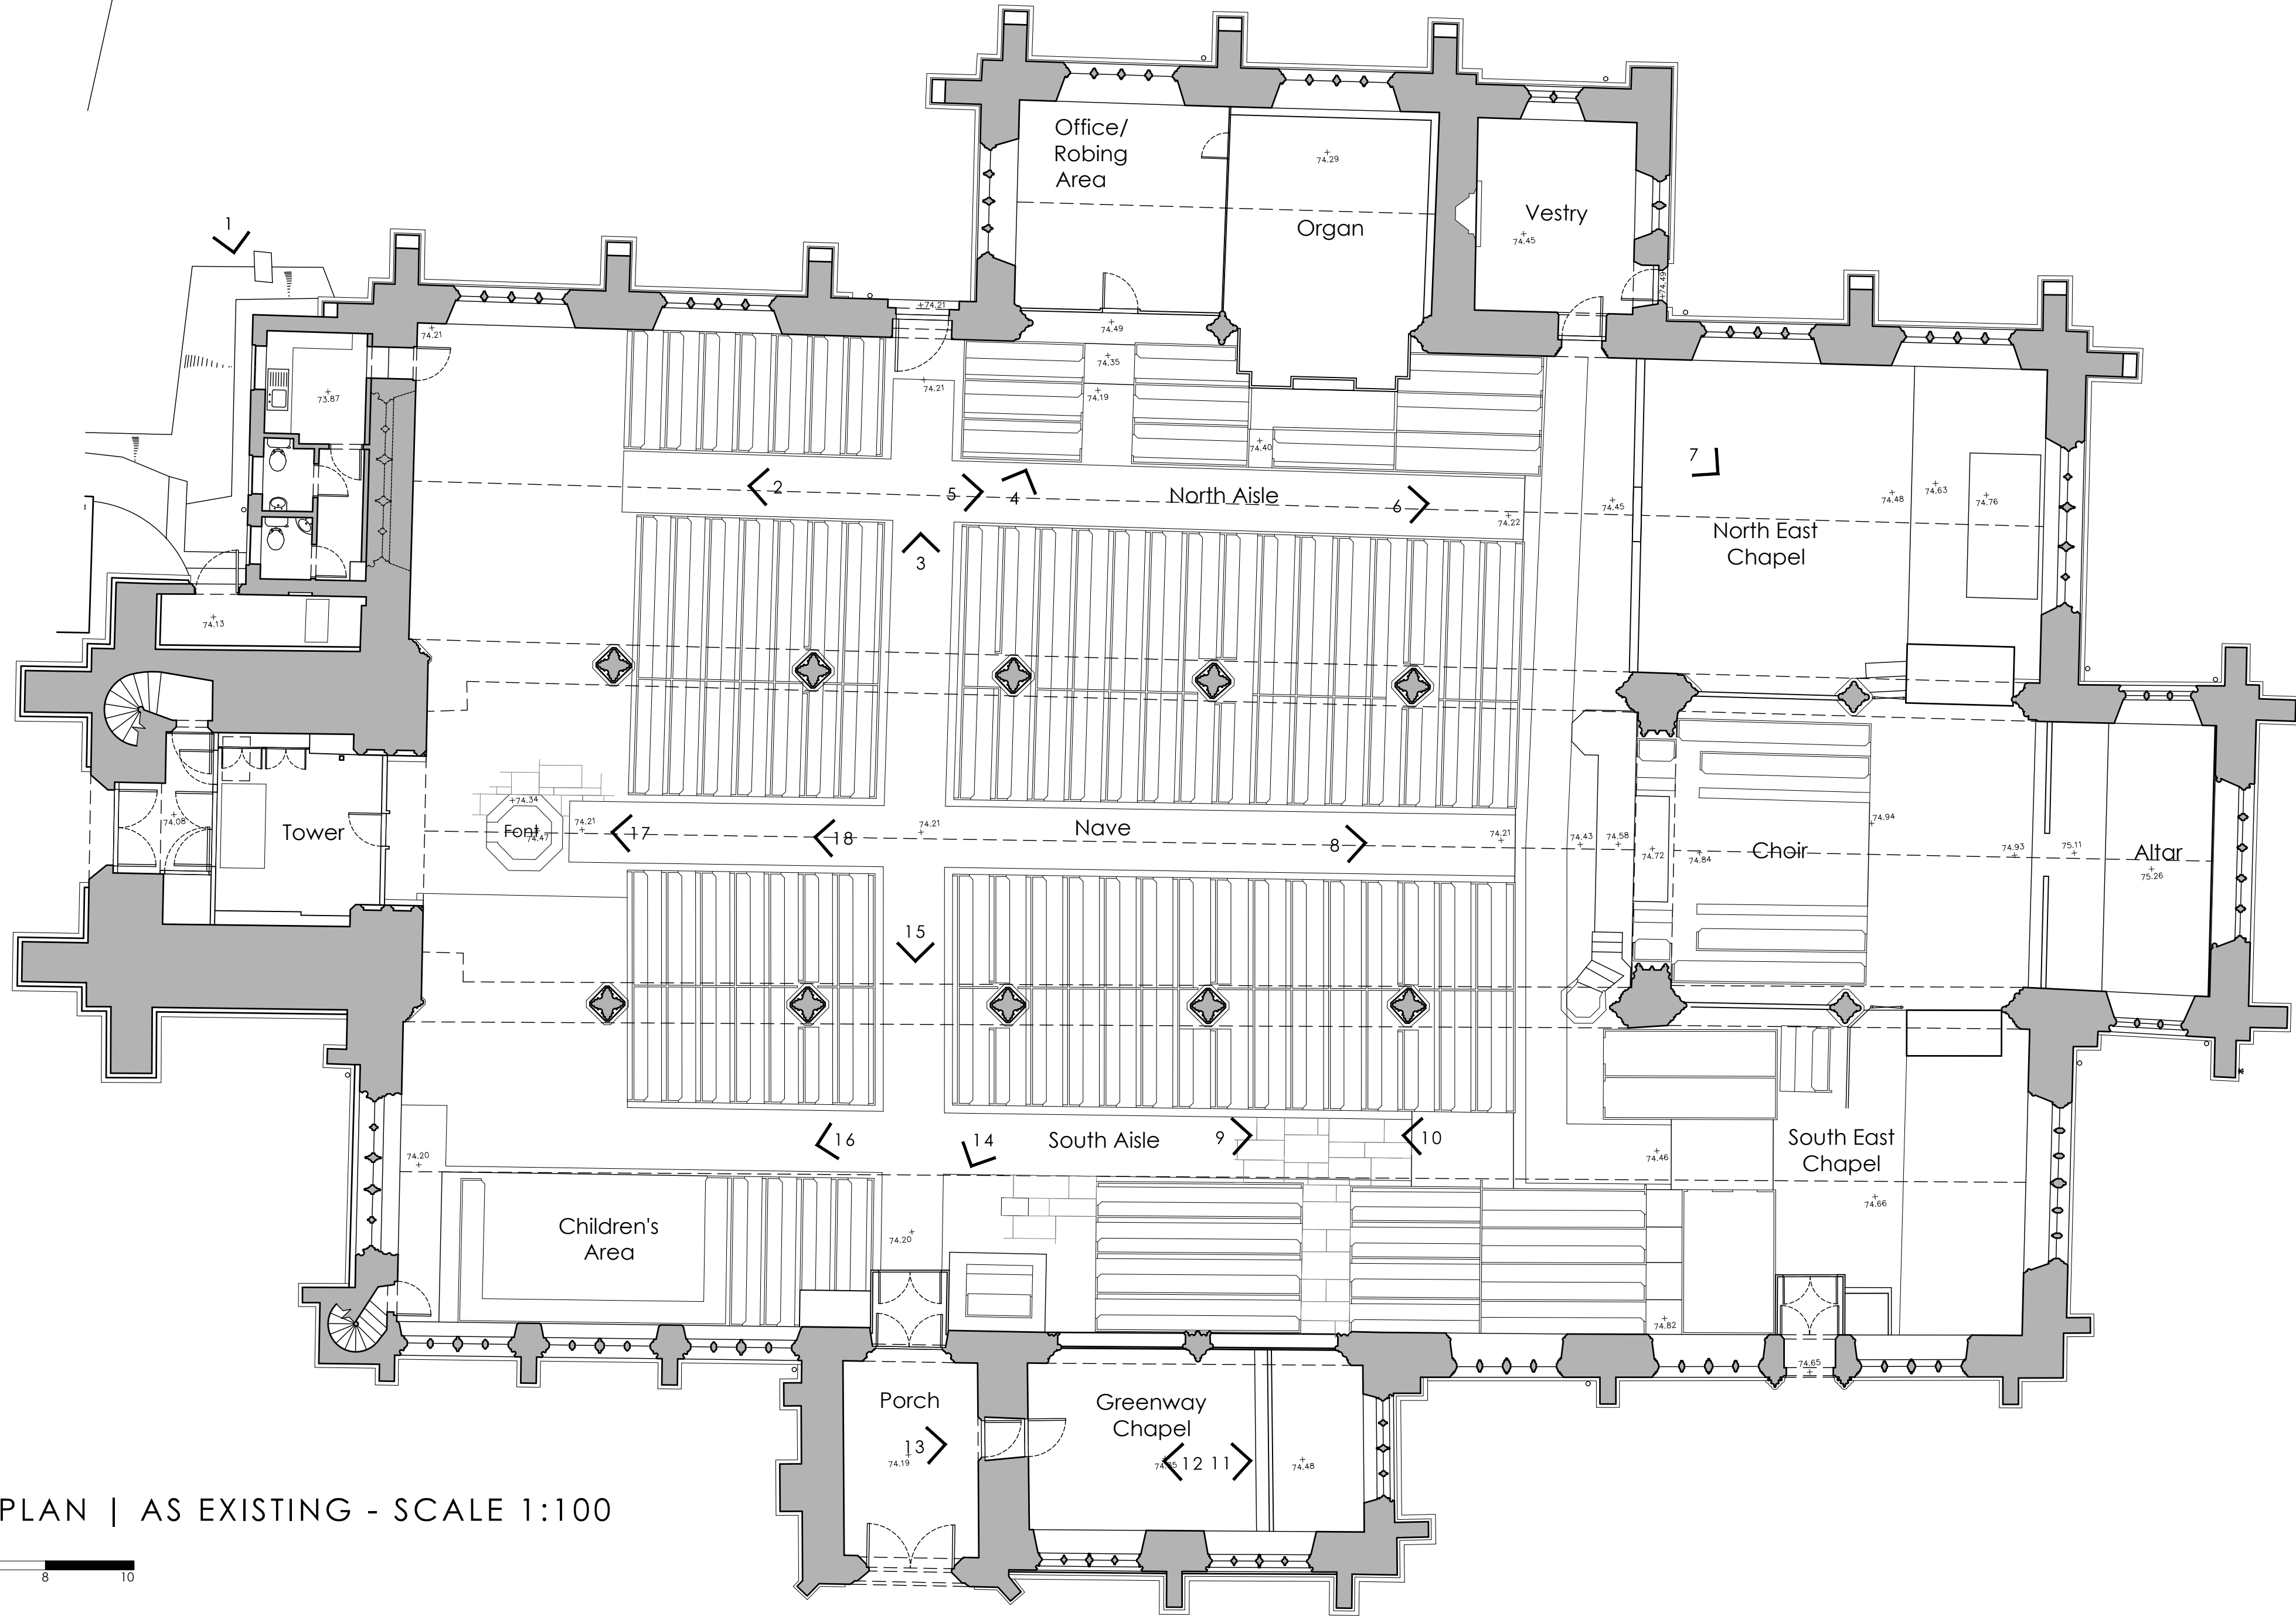

GROUND FLOOR PLAN | AS EXISTING - SCALE 1:100



8. View of the sanctuary




9. View of the south east chapel

B 22/11/17 MV Photographs added to drawing.			
A 08/06/16 BC Survey updated with new information from surveyor			
Revision	Date	Initials	Notes

TIVERTON
St Peter



16. Children's area in the south aisle

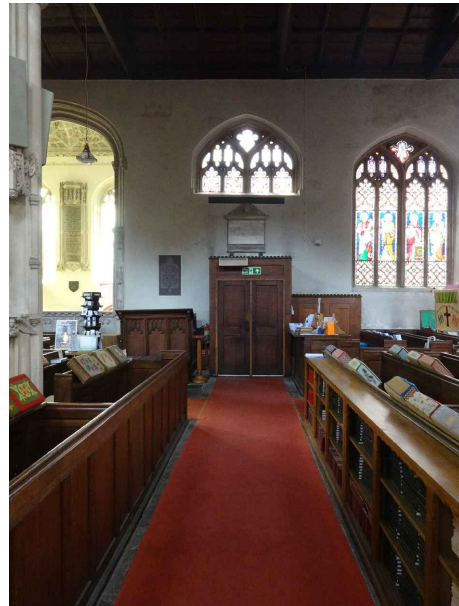

15. South aisle door




14. Porch lobby



13. Chapel door



12. Ceiling of the Greenway Chapel

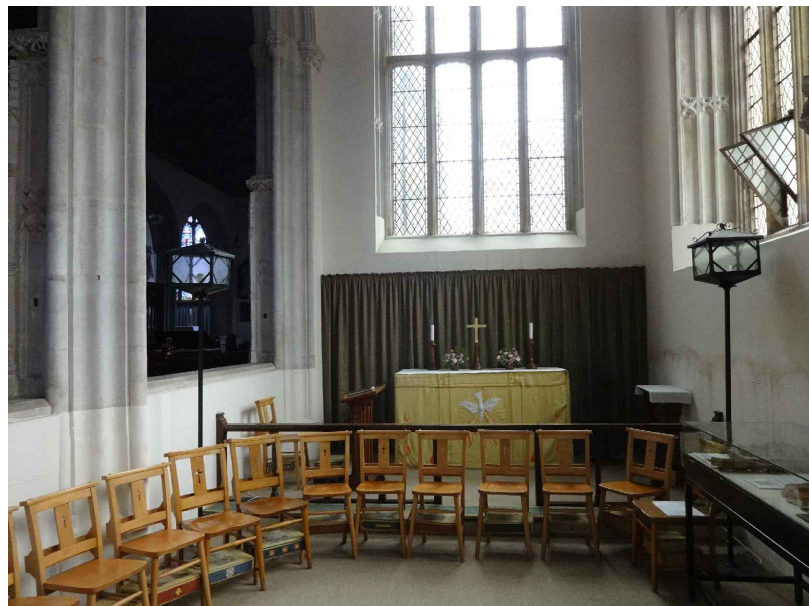

11. Interior of the Greenway Chapel



10. View of the south aisle looking west

Existing Ground Floor Plan

FOR APPROVAL

benjamin + beauchamp
architecture design conservation
the borough studios, the borough,
wedmore, somerset BS28 4EB
T 01934 713313 F 01934 713314

Date: 04/08/15 Scale: 1:100 at A1

Drawing No: 0552.S.002 B