


North Elevation | As Existing

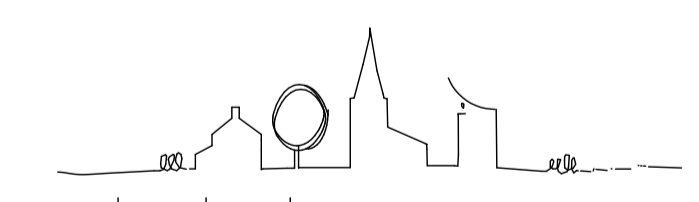

Revision Date Initial Notes
 TIVERTON
 St Peter

North Elevation | As Existing

FOR APPROVAL

benjamin + beauchamp
 architecture design conservation
 the borough studios, the borough,
 wedmore, somerset BS28 4EB
 T 01934 713313 F 01934 713314

Drawn by: BC Date: 20/06/17 Scale: 1:100 at A1
 Drawing No: 0552.S.008

