


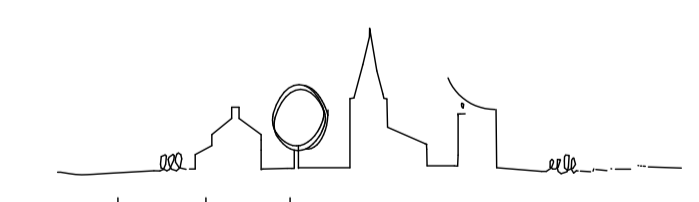

South Elevation | As Existing



TIVERTON  
 St Peter

South Elevation | As Existing

FOR APPROVAL

benjamin + beauchamp  
 architecture design conservation  
 the borough studios, the borough,  
 wedmore, somerset BS28 4EB  
 T 01934 713313 F 01934 713314

Drawn by: BC Date: 20/06/17 Scale: 1:100 at A1  
 Drawing No: 0552.S.010

