


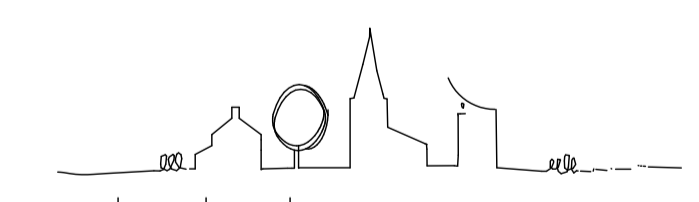

Datum 70.00m

West Elevation | As Existing



Revision	Date	Initials	Notes

TIVERTON
St Peter

West Elevation | As Existing

Stage
FOR APPROVAL

benjamin + beauchamp
architecture design conservation
 the borough studios, the borough,
 wedmore, somerset BS28 4EB
 T 01934 713313 F 01934 713314

Drawn by: BC Date: 20/06/17 Scale: 1:100 at A1
 Drawing No: **0552.S.011**

