


© This Drawing is the copyright of benjamin + beauchamp architects ltd.  
 All dimensions to be checked on site by contractor and not scaled from this drawing.  
 benjamin + beauchamp architects ltd accept no liability for any expense, loss or damage of whatsoever nature and however arising from any variation made to this drawing or in the execution of the work to which it relates, which has not been referred to them and their approval obtained.  
 P:\Tiverton - St Peter - 0552\Drawings, Photos & Graphics\B2 Drawings\Drawing board\0552.S.013 Existing Toilet Block Roof Plan.dwg

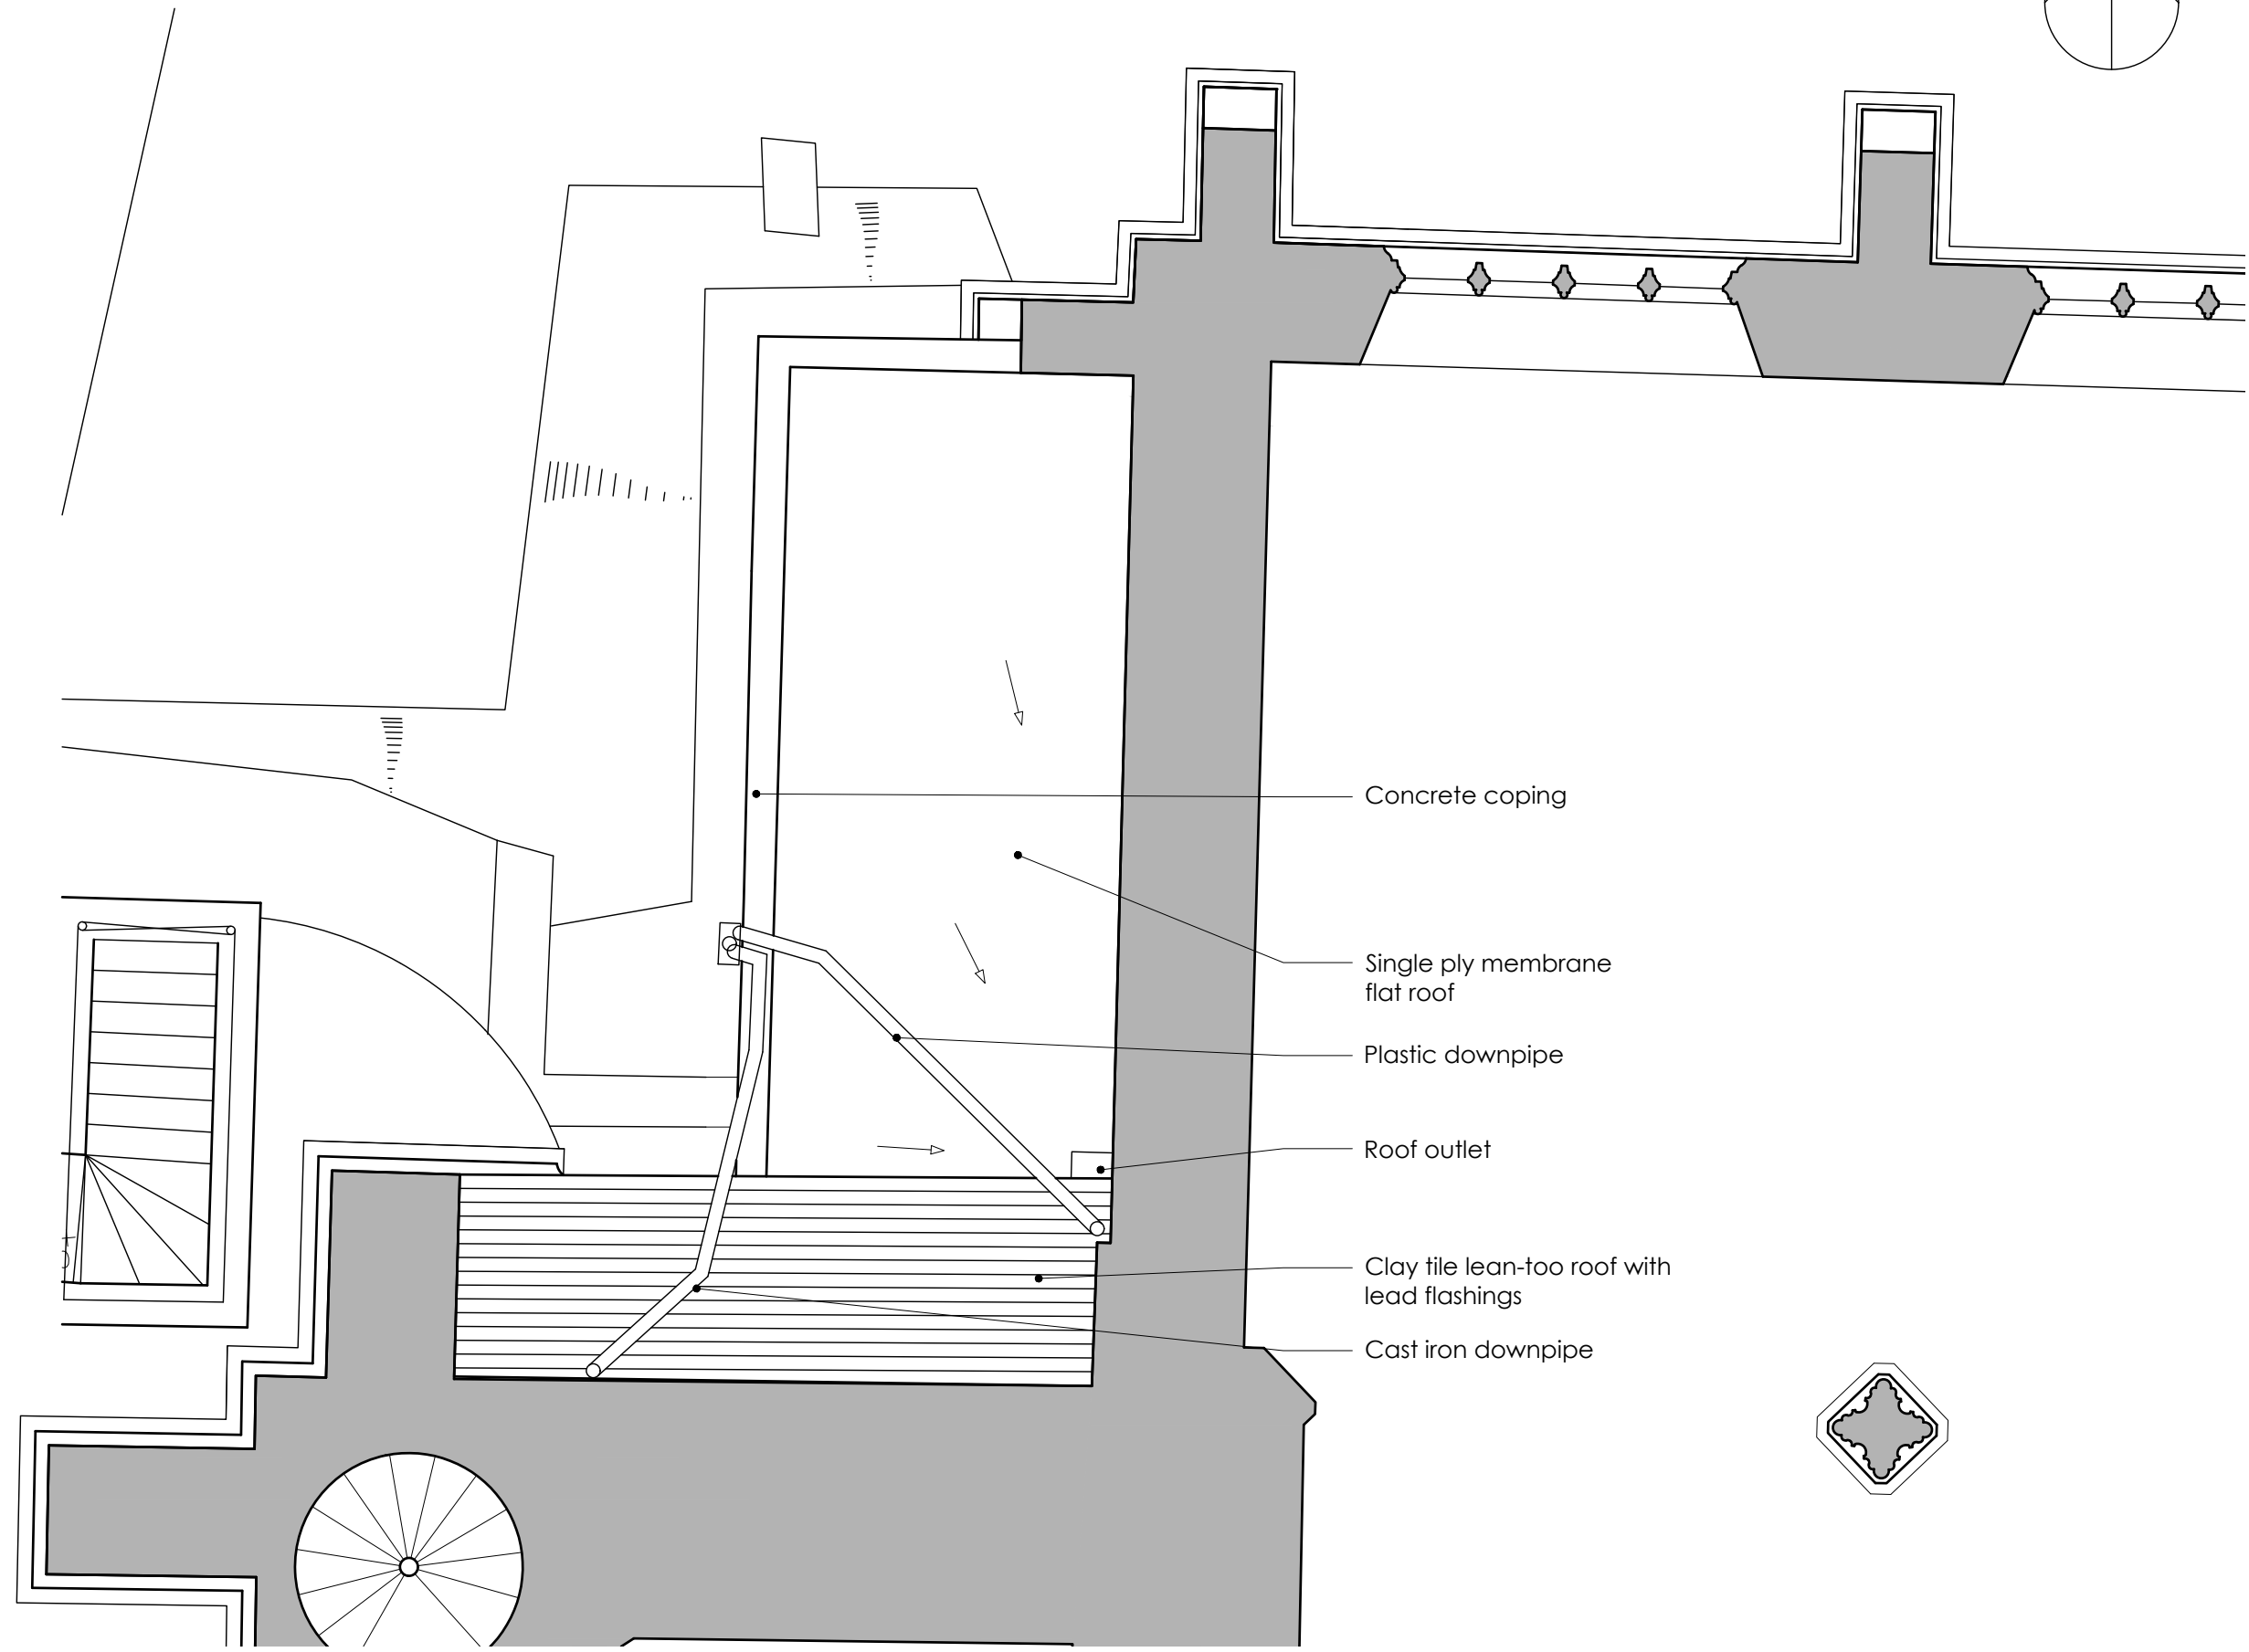

- Concrete coping
- Single ply membrane flat roof
- Plastic downpipe
- Roof outlet
- Clay tile lean-to roof with lead flashings
- Cast iron downpipe



**Toilet Block Roof Plan | As Existing**



Revision	Date	Initials	Notes
Project			

TIVERTON St Peter

Title  
**Toilet Block | Roof Plan  
 As Existing**

Stage  
**PLANNING**

**0<sup>2</sup>** benjamin + beauchamp  
 architecture design conservation  
 the borough studios, the borough,  
 wedmore, somerset BS28 4EB  
 T 01934 713313 F 01934 713314

Drawn By MV	Date 21/11/18	Scale 1:50
Drawing No. 0552.S.013		-