

Font Plan | As Existing



Font South Elevation | As Existing




South West View



North View




West View

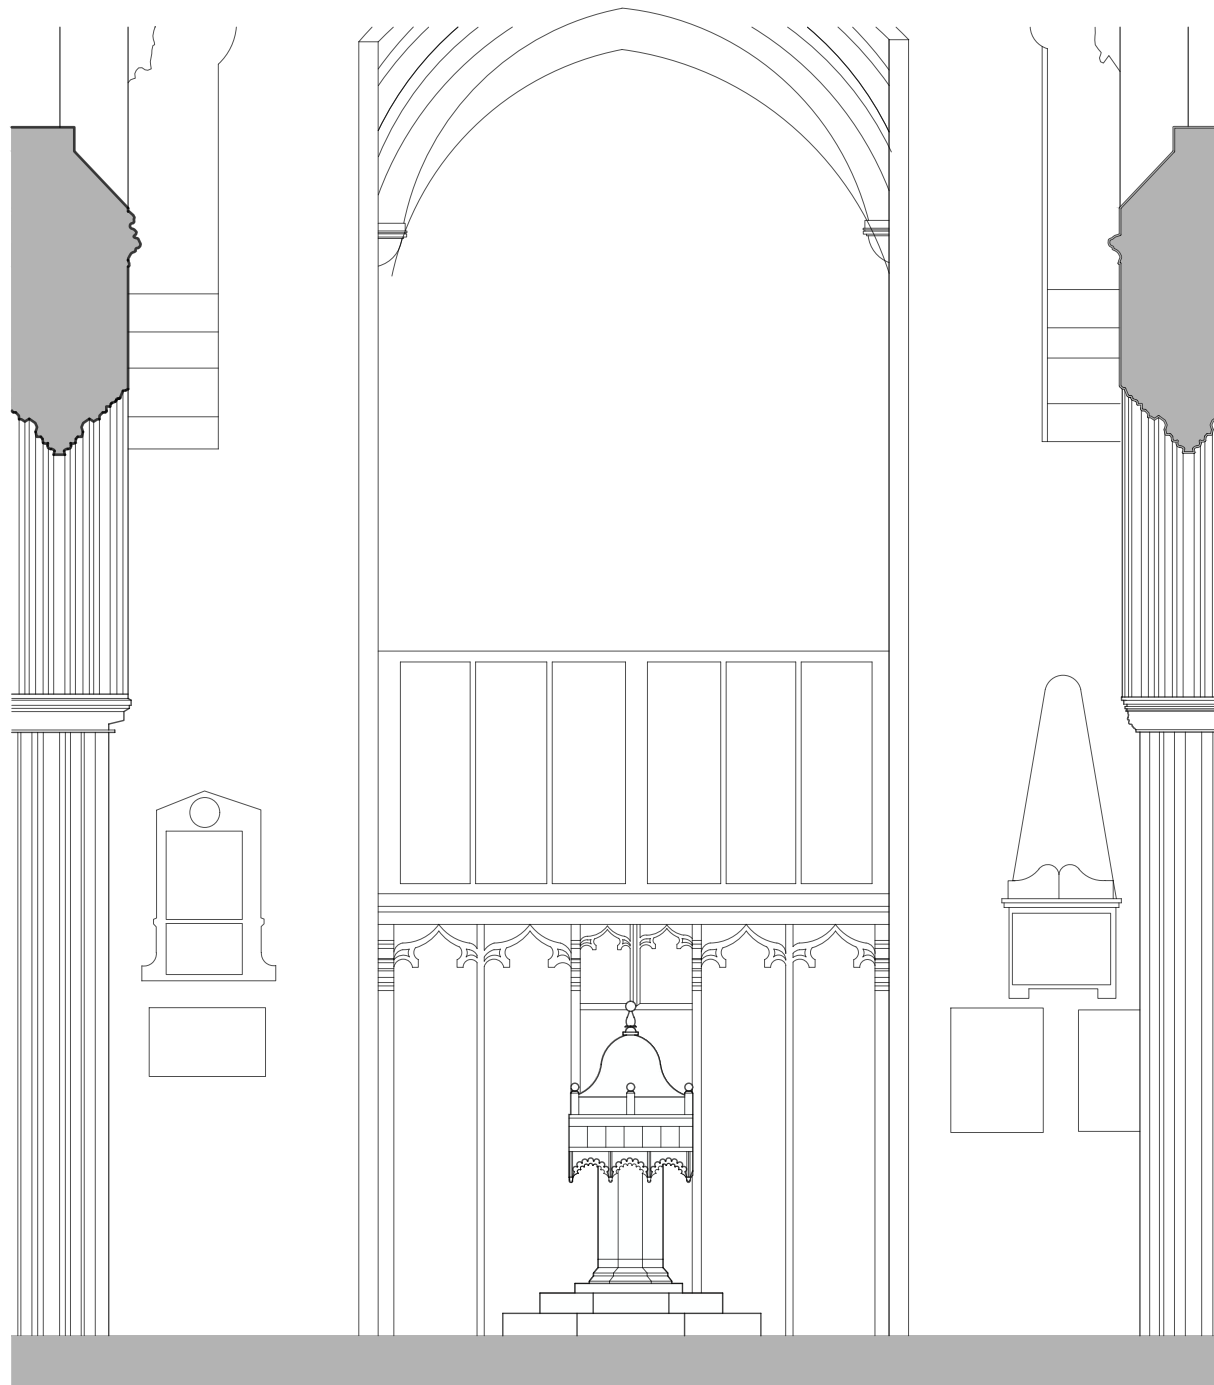

East Elevation



© This Drawing is the copyright of benjamin + beauchamp architects ltd.  
 All dimensions to be checked on site by contractor and not scaled from this drawing.  
 benjamin + beauchamp architects ltd accept no liability for any expense, loss or damage of whatsoever nature and however arising from any variation made to this drawing; or in the execution of the work to which it relates, which has not been referred to them and their approval obtained.  
 P:\Tiverton - St Peter - 0552\Drawings, Photos & Graphics\B2 Drawings\Drawing board\4.WORKING DRAWINGS\0552.WD.011 Existing Font.dwg

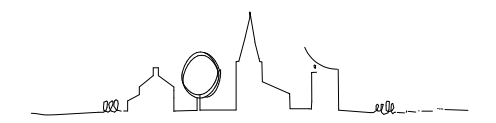

Revision	Date	Initials	Notes
Project			

**TIVERTON**  
**St Peter**

Title  
**Font | As Existing**

Stage  
**FOR APPROVAL**

**0<sup>2</sup>** benjamin + beauchamp  
 architecture design conservation  
 the borough studios, the borough,  
 wedmore, somerset BS28 4EB  
 T 01934 713313 F 01934 713314

Drawn By: MV Date: 02/01/20 Scale: 1:50  
 Drawing No. 0552.WD.011

www.benjamin-beauchamp.com