




Lobby Plan | As Proposed

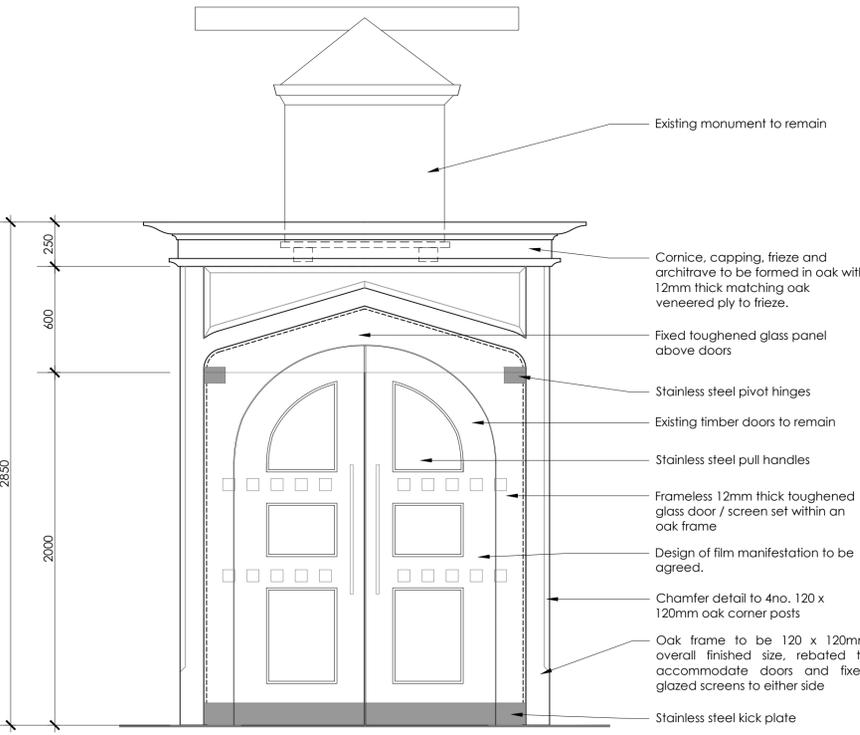


Lobby Front Elevation | As Proposed

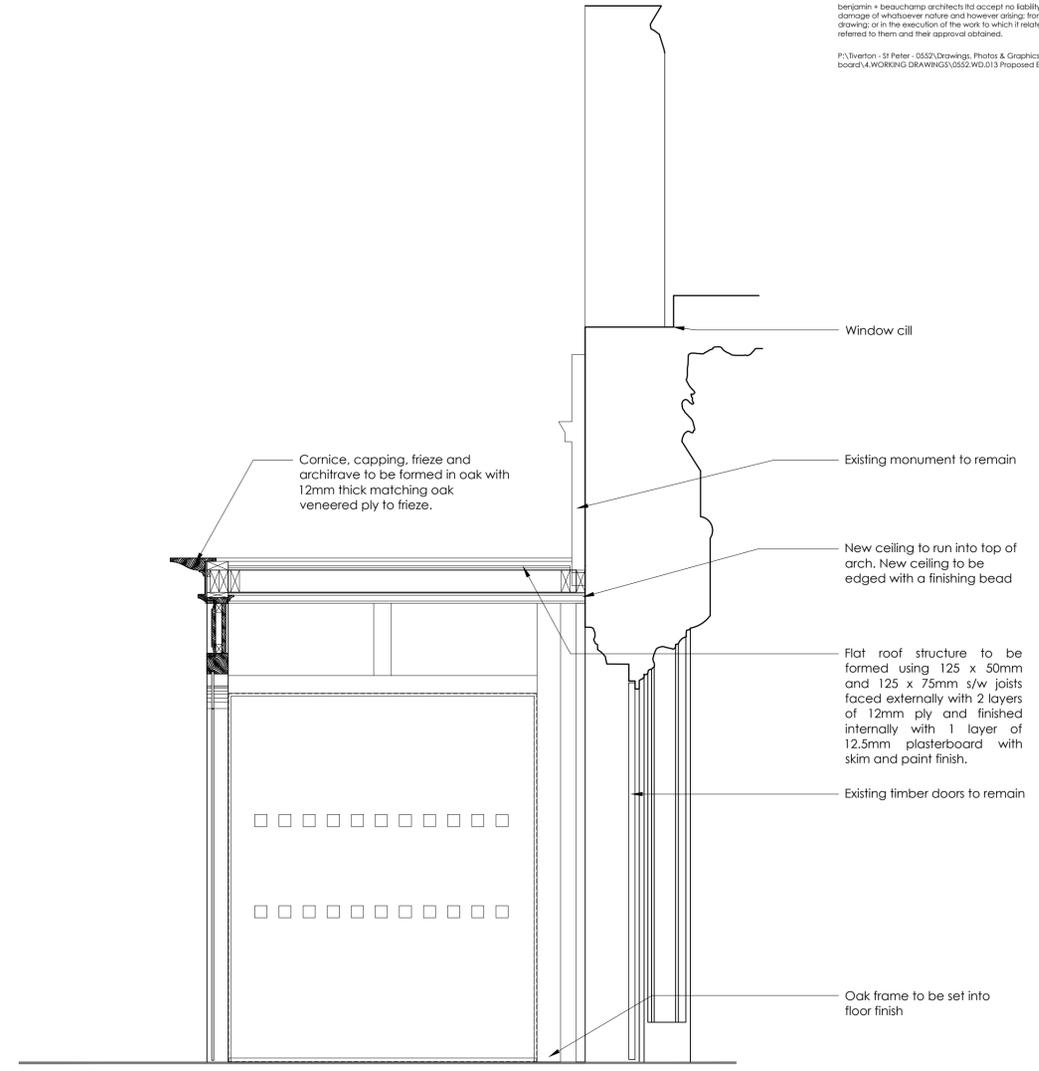


Lobby | Section A-A | As Proposed

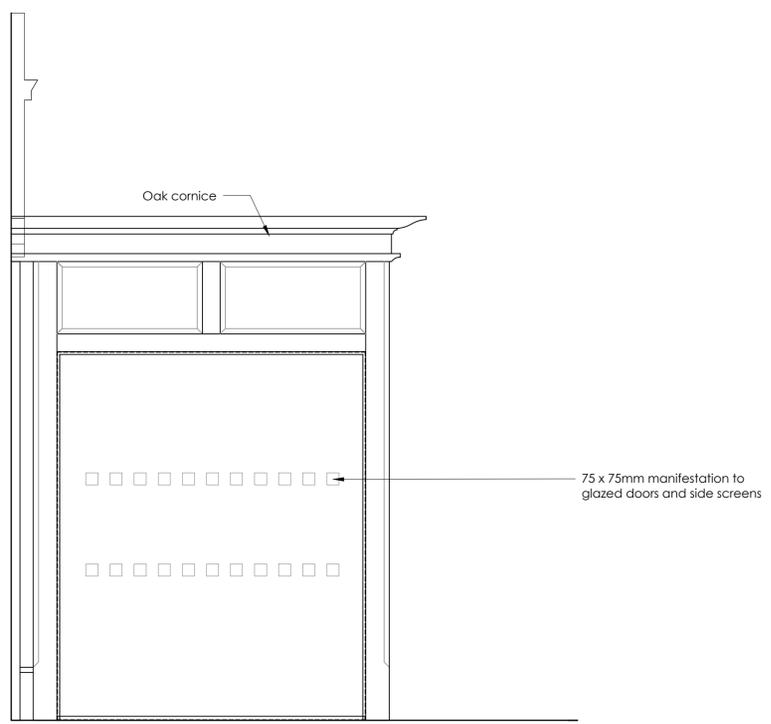

Lobby Side (East) Elevation | As Proposed

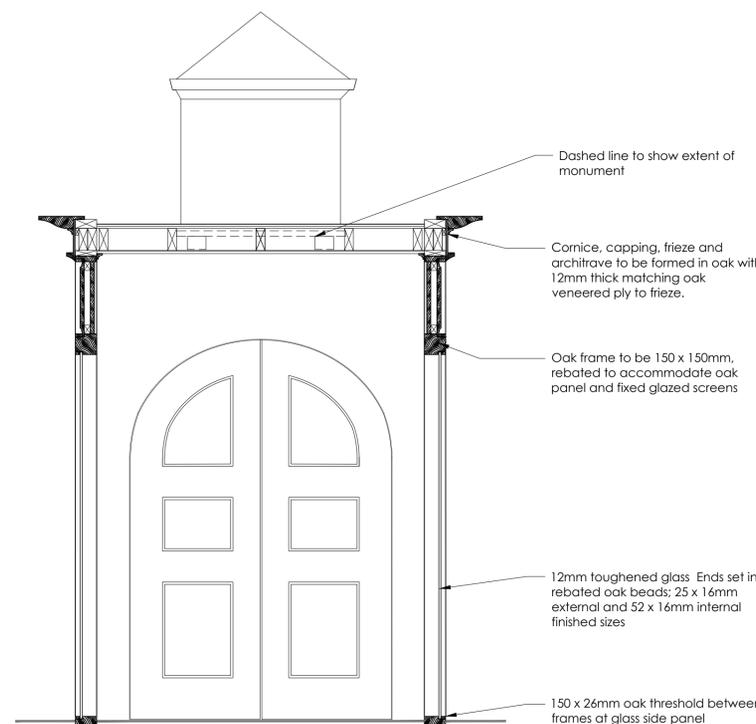

Lobby | Section B-B | As Proposed

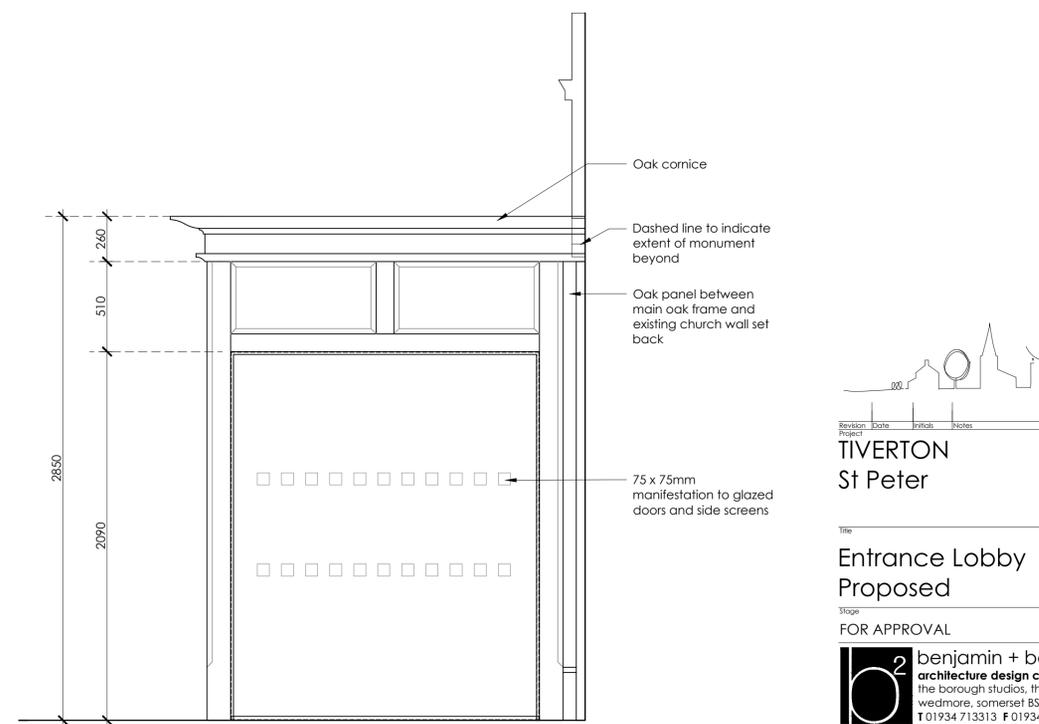

Lobby Side (West) Elevation | As Proposed

Revision Date Initials Notes

**TIVERTON**  
**St Peter**

Entrance Lobby | As Proposed

FOR APPROVAL

benjamin + beauchamp  
 architecture design conservation  
 the borough studios, the borough,  
 wedmore, somerset BS28 4EB  
 T 01934 713313 F 01934 713314

Drawn by: MV&EH Date: 22.01.2020 Scale: 1:20 @ A1  
 Drawing No: 0552.WD.013