




Proposed Dias Floor Plan
 Scale 1:50

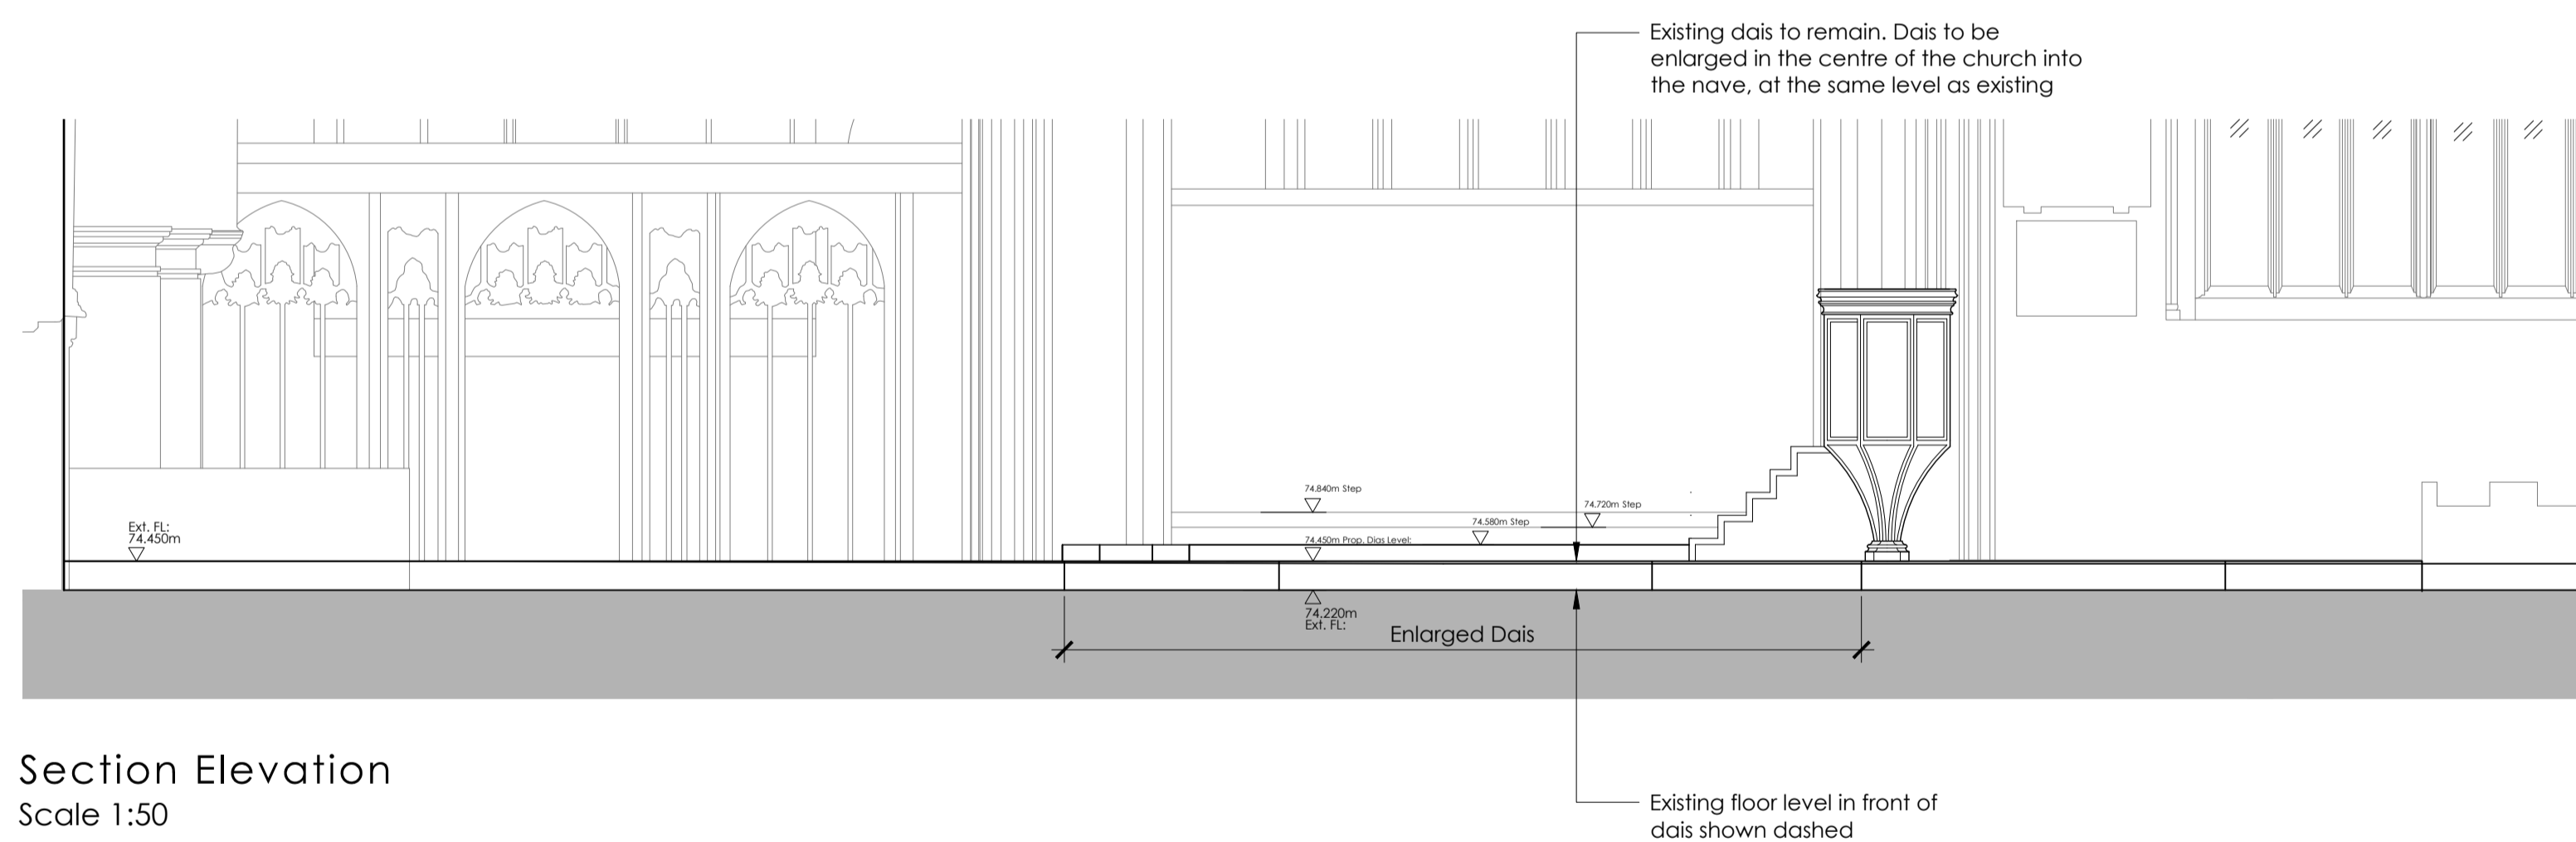


Section Elevation
 Scale 1:50

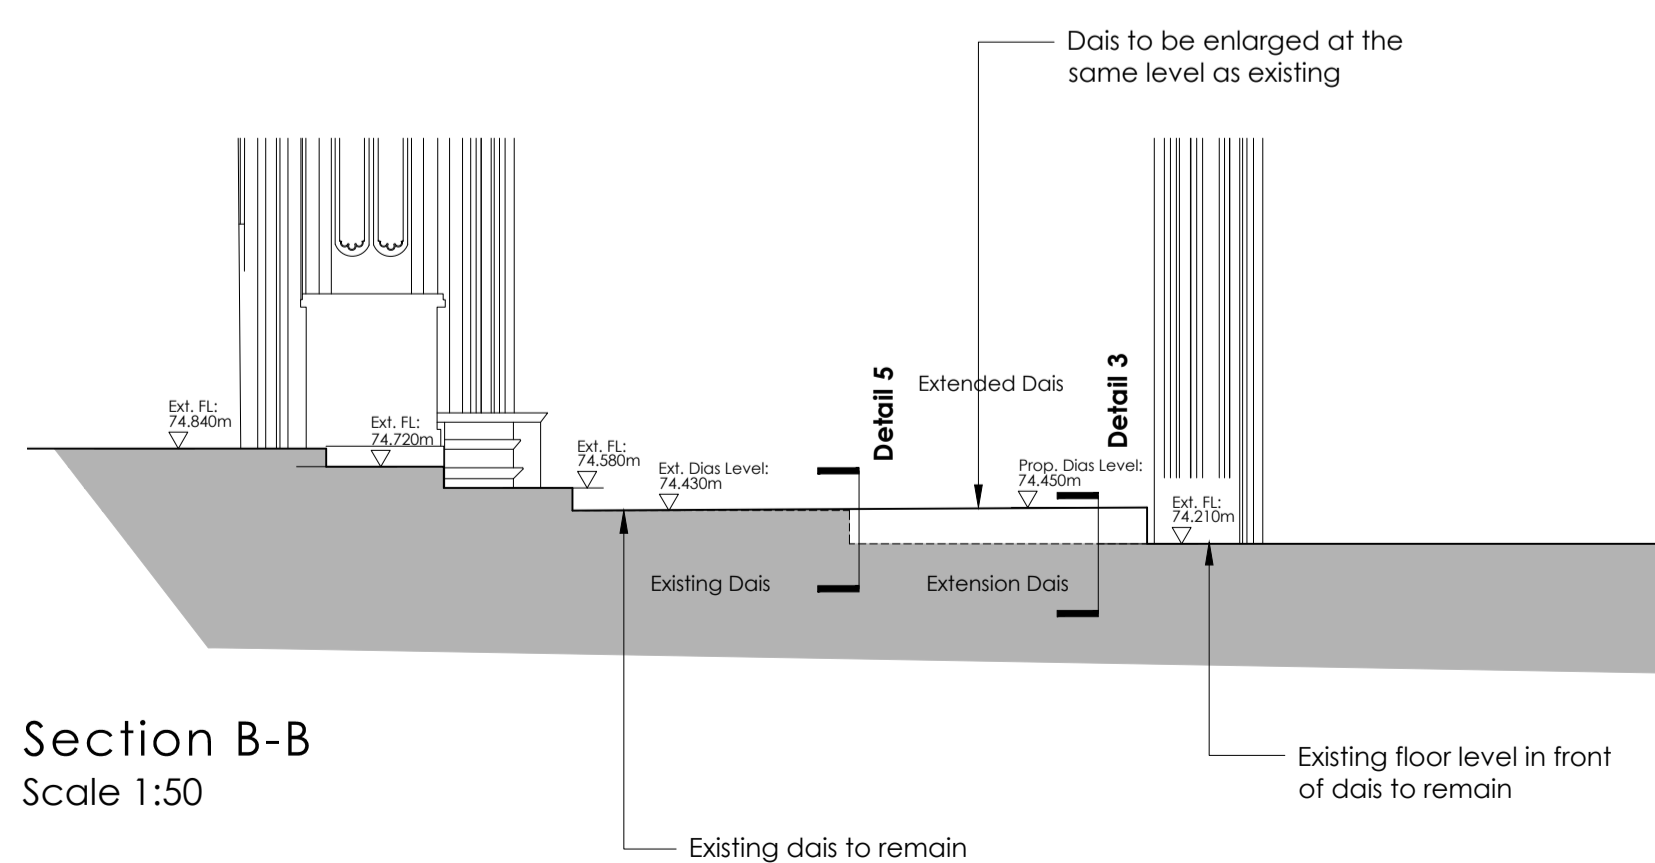


Section B-B
 Scale 1:50

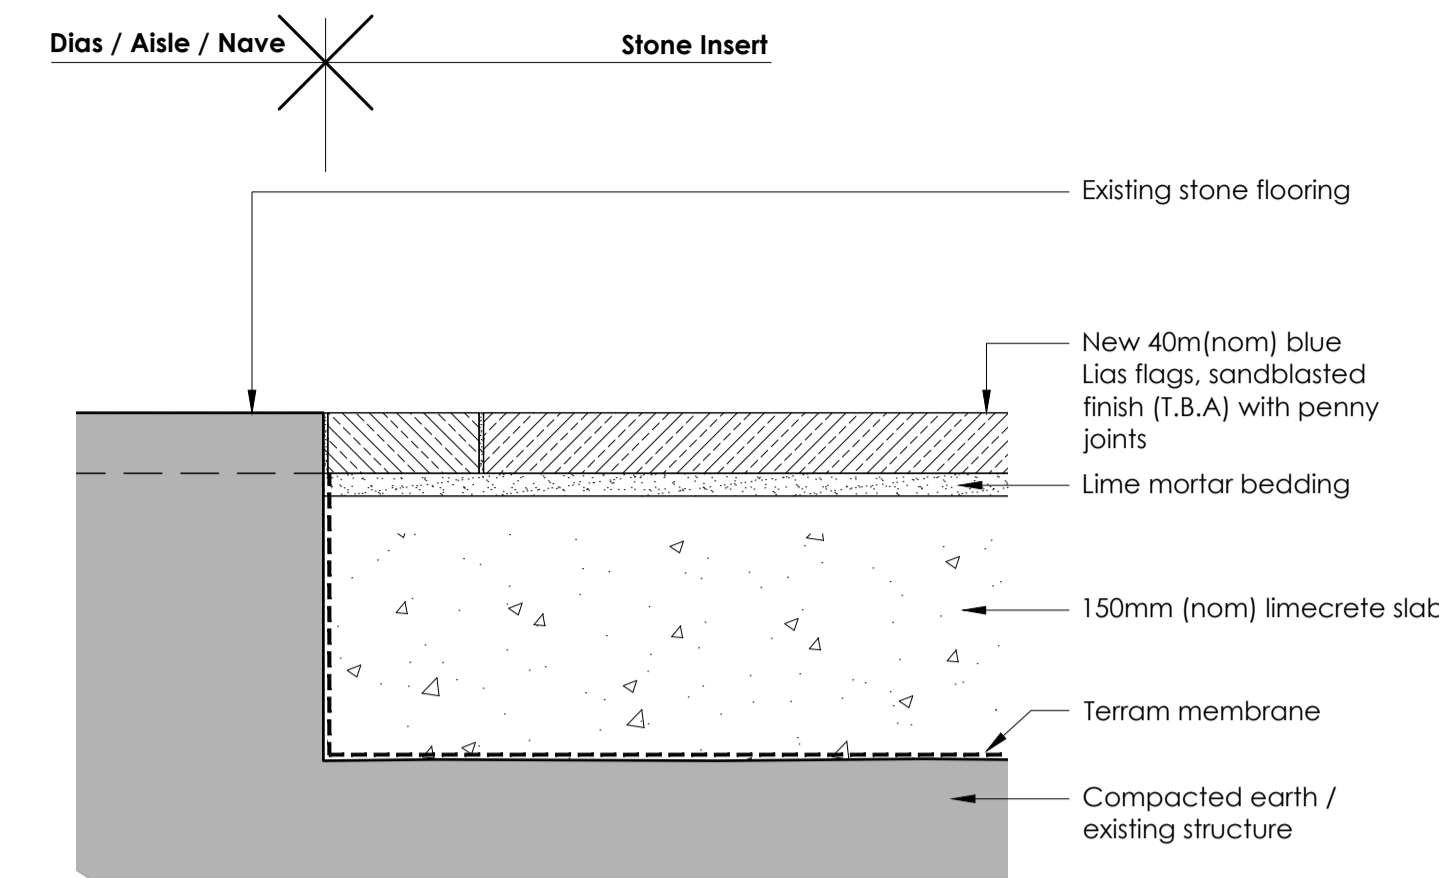


Detail 1
 Existing Stone Floor / Stone insert
 Scale 1:5

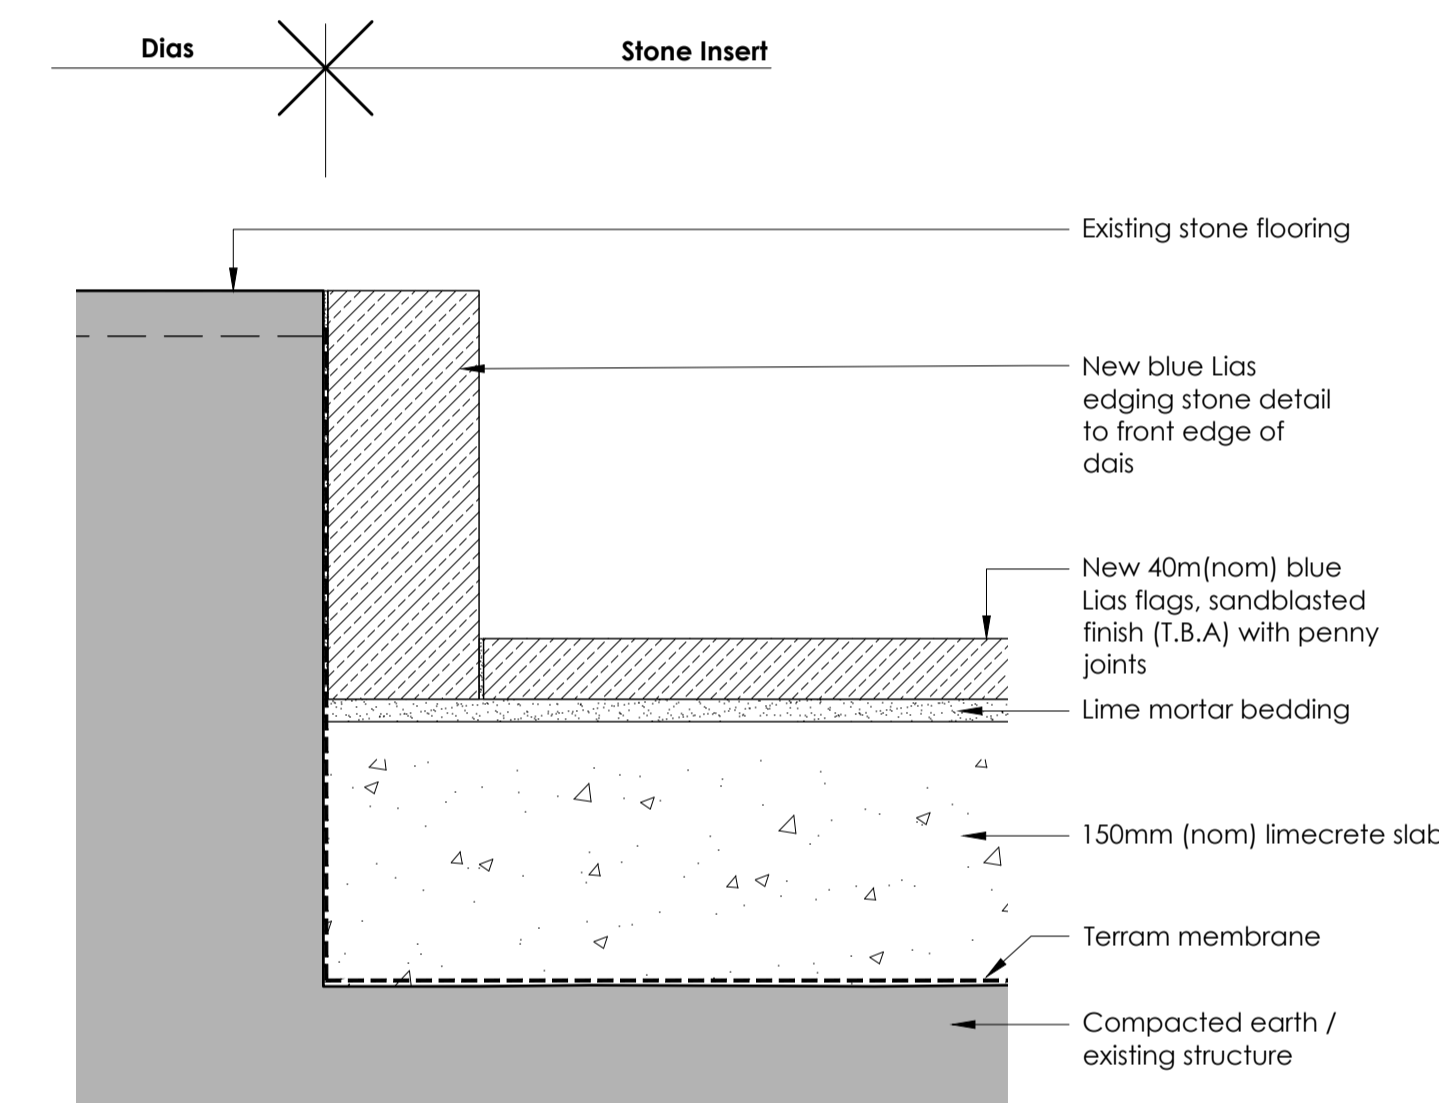


Detail 2
 Existing Dais / Stone insert
 Scale 1:5

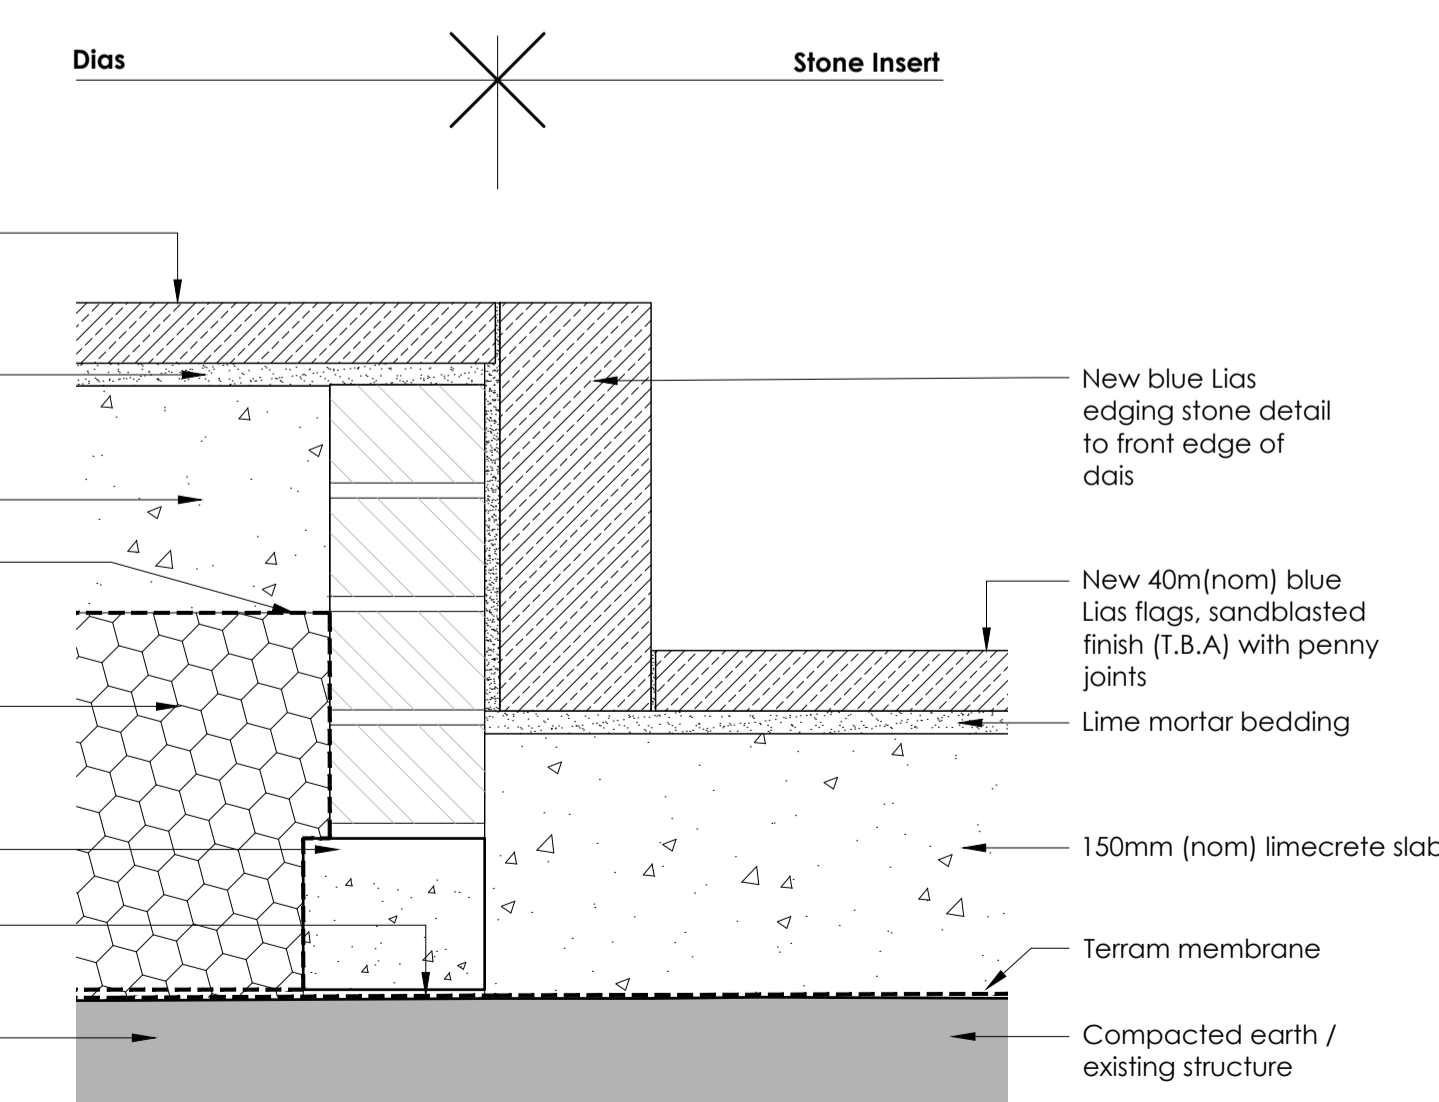

Detail 3
 Extended Dais / Stone insert
 Scale 1:5

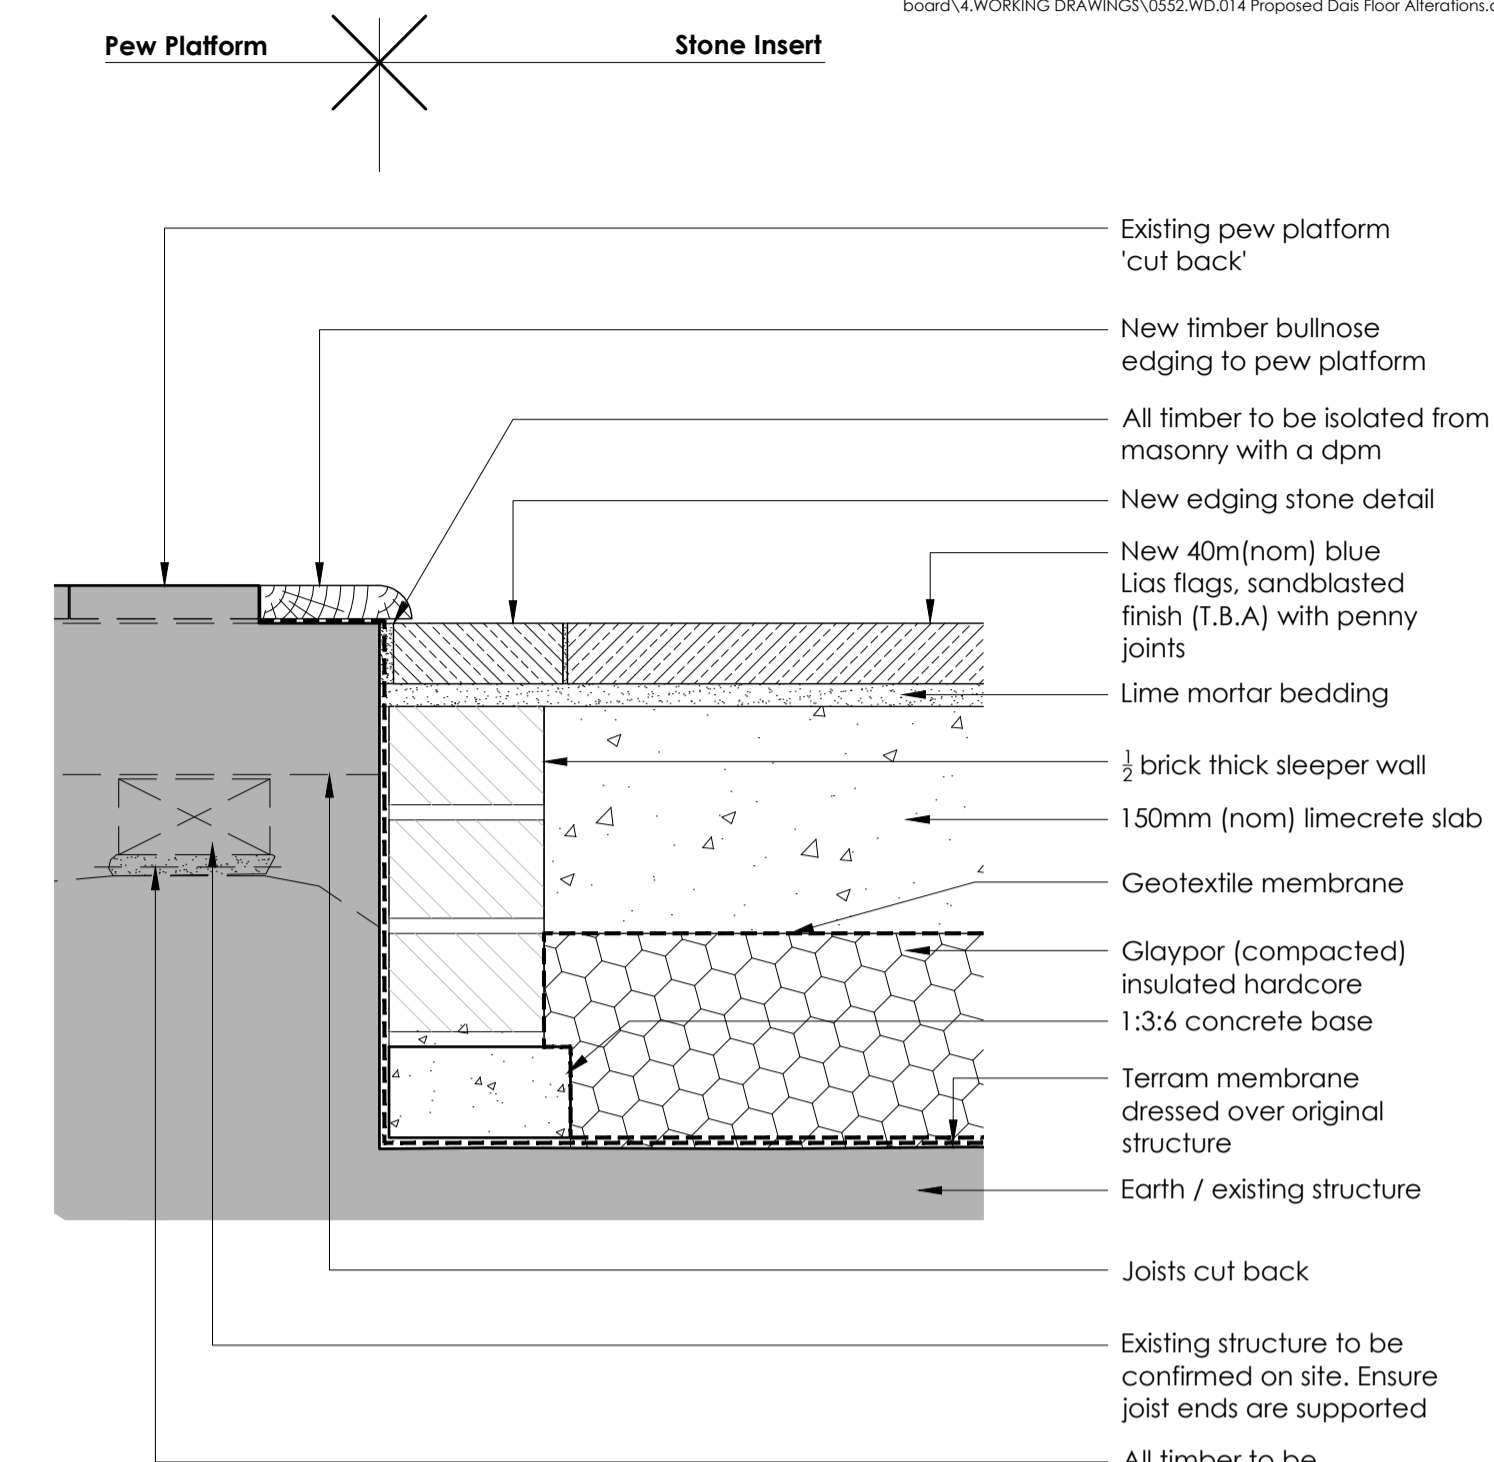

Detail 4
 Pew Platform / Stone insert
 Scale 1:5

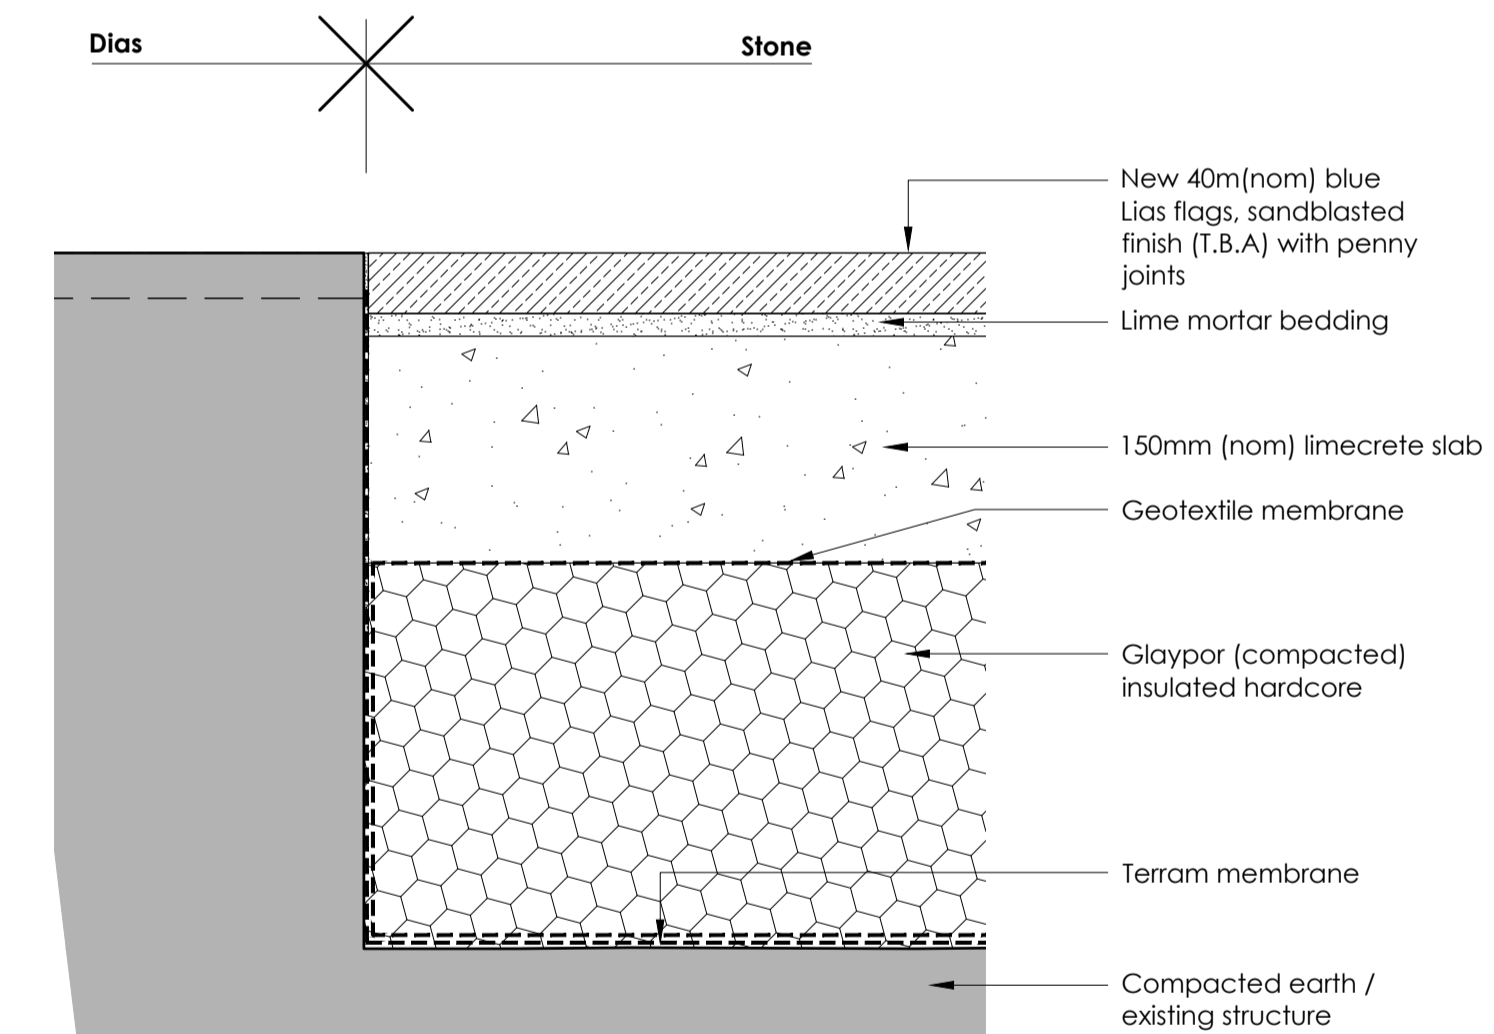

Detail 5
 Existing Dais / Stone
 Scale 1:5

Revision	Date	Initials	Notes
A	29/04/2020	MV	Ramp added

TIVERTON St Peter

Dais Floor Alterations | As Proposed

FOR APPROVAL

benjamin + beauchamp architecture design conservation
 the borough studios, the borough, wedmore, somerset BS28 4EB
 T 01934 713313 F 01934 713314

Drawn by: LW & MV Date: 29/04/20 Scale: 1:50 / 1:5
 Drawing No: 0552.WD.014 A