



© This Drawing is the copyright of benjamin + beauchamp architects ltd.  
 All dimensions to be checked on site by contractor and not scaled from this drawing.  
 benjamin + beauchamp architects ltd accept no liability for any expense, loss or damage of whatever nature and however arising from any variation made to this drawing, or in the execution of the work to which it relates, which has not been referred to them and their approval obtained.  
 P:\Tiverton - St Peter - 0552\Drawings, Photos & Graphics\B2 Drawings\Drawing board\A-WORKING DRAWINGS\0552.WD.018 Proposed Extension GA Plan.dwg

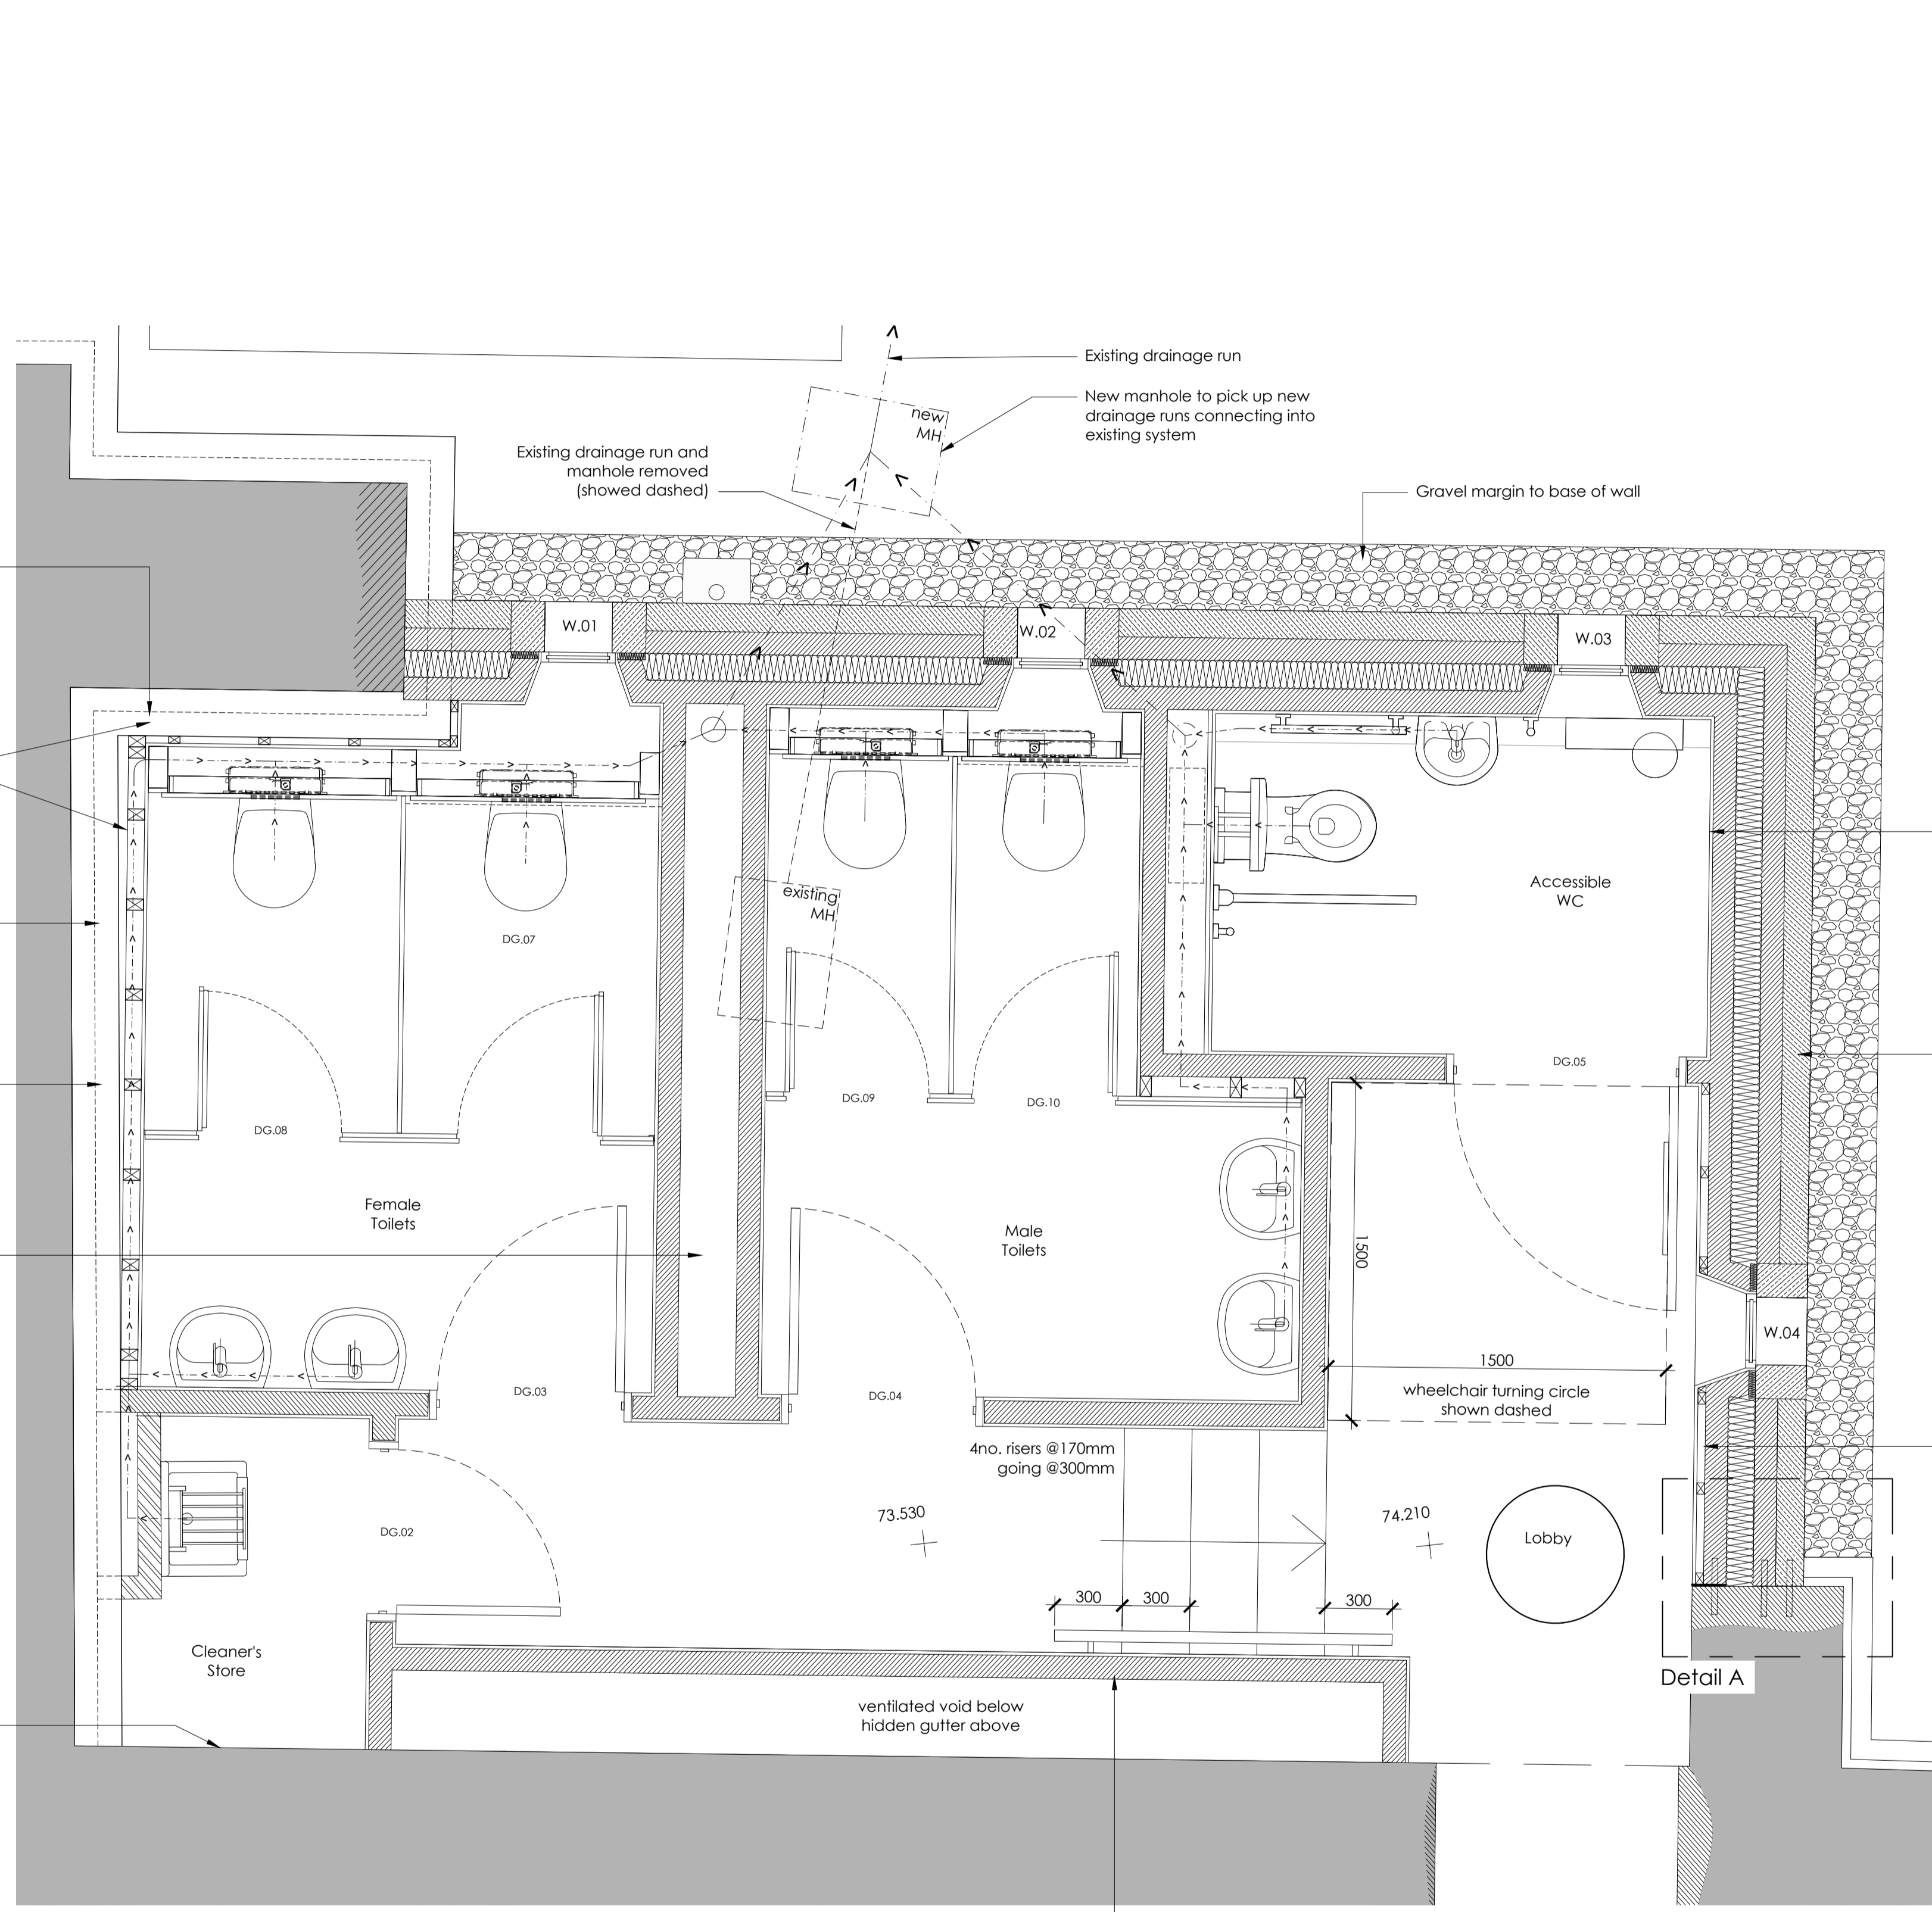

Ground Floor Plan | Scale 1:20

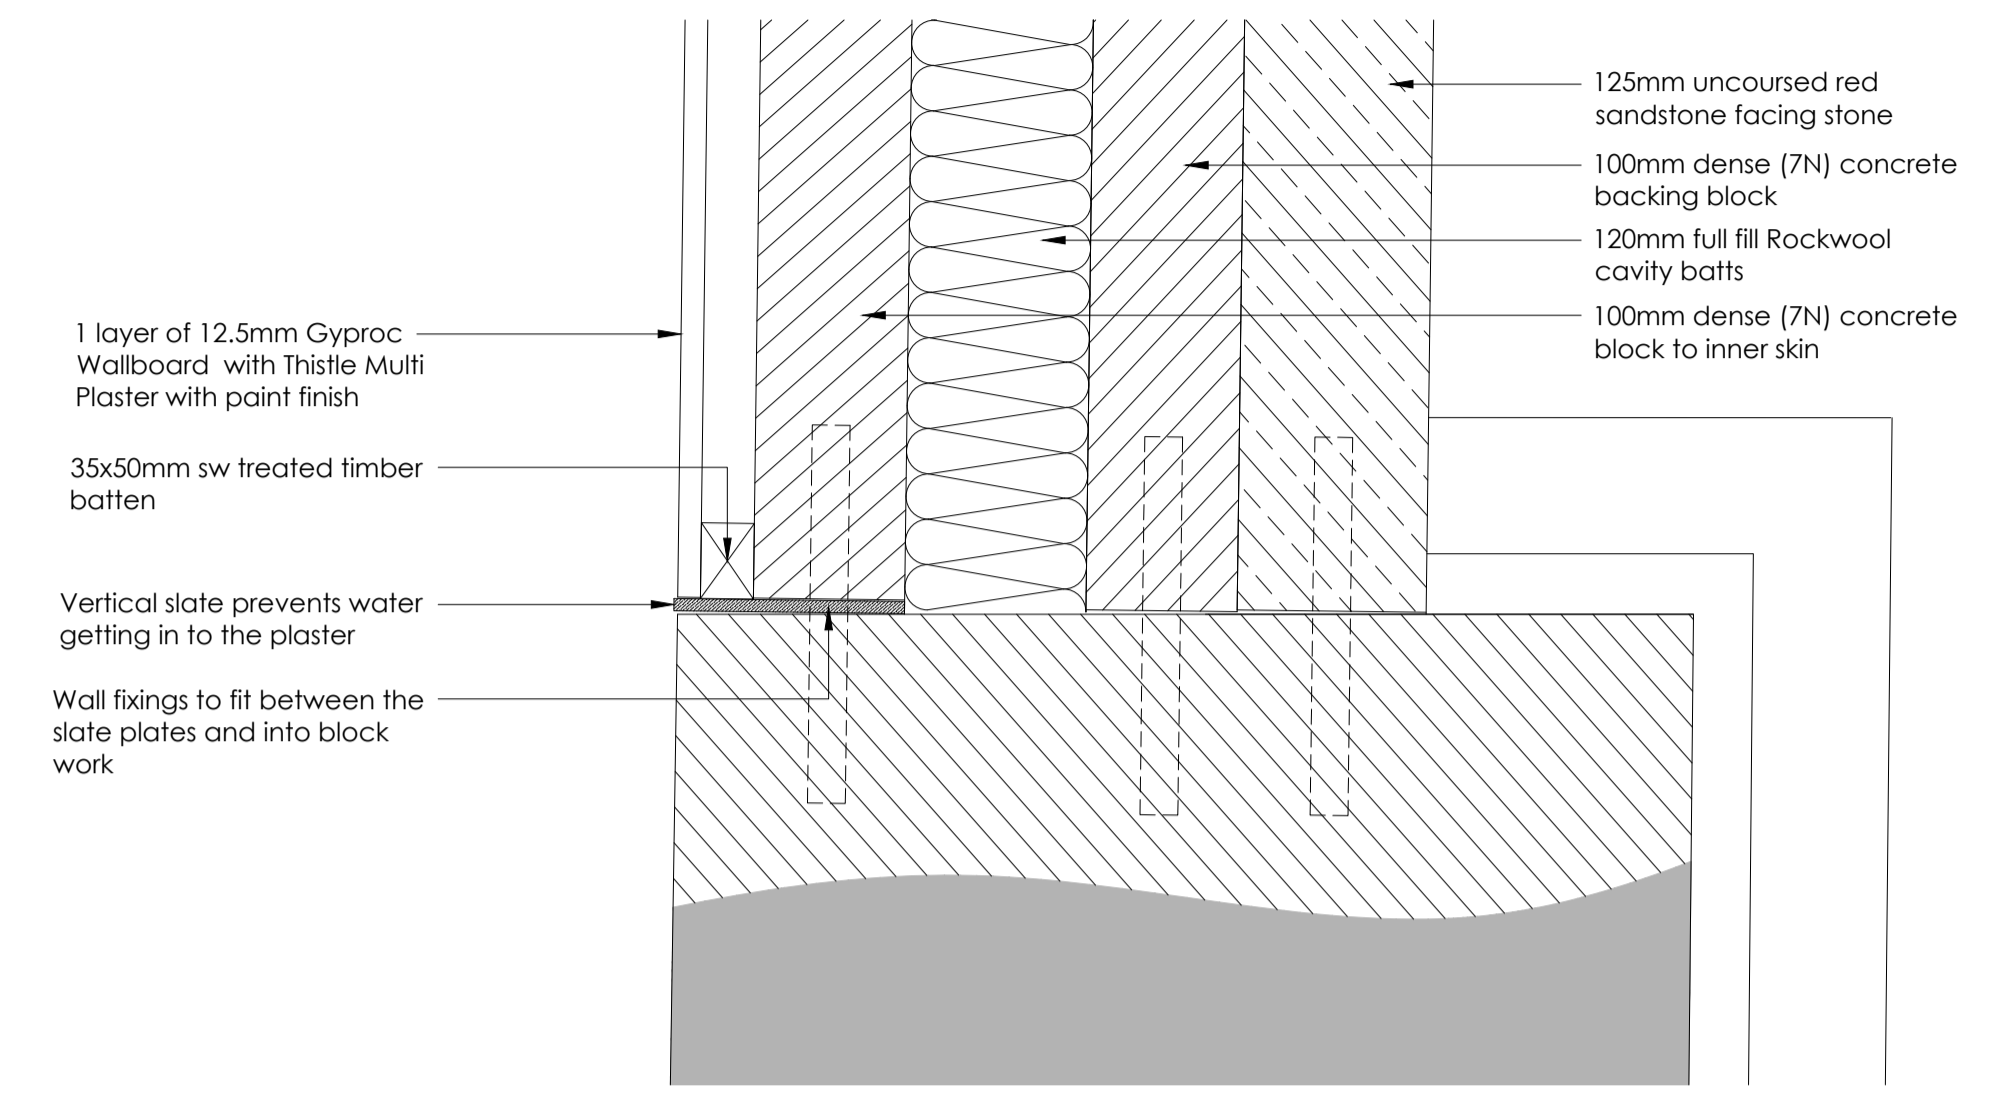


Detail A | Scale 1:5

**Plaster and Finish:**  
 Finish wall in lightweight gypsum plaster (Ref: British Gypsum Thistle Multi Finish), finish smooth but not polished. Include for bonding coat as recommended by supplier. Prepare and apply one mist and two full coats of matt emulsion on plaster surfaces. Dulux Trade Matt Emulsion or equivalent.

**Cavity Wall:**  
 (Above DPC/ground level) Allow to construct full fill cavity blockwork walls with uncoursed red sandstone facing, as shown on architects plans. The 445mm cavity wall construction to comprise of 125mm facing stone with 100mm dense (7N) concrete backing block, 120mm cavity with full fill wall insulation (Ref: Full fill cavity batts by Rockwool), 100mm dense (7N) concrete block internal leaf, with plaster and skim finish. Stainless Steel cavity wall ties at 450mm centres vertically and 750mm horizontally to BS 1243 and 1449 Part 2:1975, with ties around openings at 225mm centres max. Stainless steel wall starter profiles to be used in strict accordance with manufacturers instructions. Mortar above DPC to be bedded and pointed in lime mortar.


**Wall lining:**  
 Extension cavity wall lined with 35x50mm sw treated timber battens to receive 1 layer of 12.5mm Gyproc Wallboard with Thistle Multi Plaster with paint finish. Allow for ventilation holes along skirting and at high level.  
 NOTE: Finishes to line through with existing church wall adjacent.

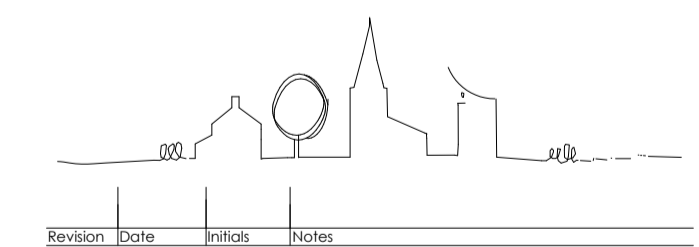

TIVERTON  
 St Peter

Extension | GA Plan  
 As Proposed

FOR APPROVAL  
 benjamin + beauchamp  
 architecture design conservation  
 the borough studios, the borough,  
 wedmore, somerset BS28 4EB  
 T 01934 713313 F 01934 713314

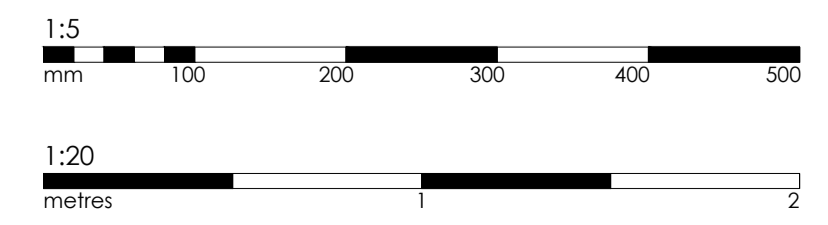

Drawn by: E.H. Date: 15.10.19 Scale: 1:20 & 1:5 at A1  
 Drawing No: 0552.WD.018