
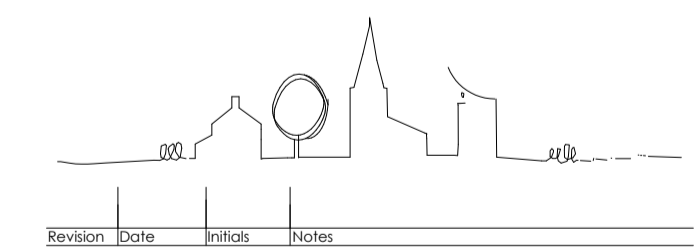


Roof Plan | Scale 1:20

 

TIVERTON
St Peter

Extension | Roof Plan
As Proposed

FOR APPROVAL

benjamin + beauchamp
 architecture design conservation
 the borough studios, the borough,
 wedmore, somerset BS28 4EB
 T 01934 713313 F 01934 713314

Drawn by: EH Date: 15.10.19 Scale: 1:20 of A1
 Drawing No: 0552.WD.019