



Screen Elevation | As Proposed

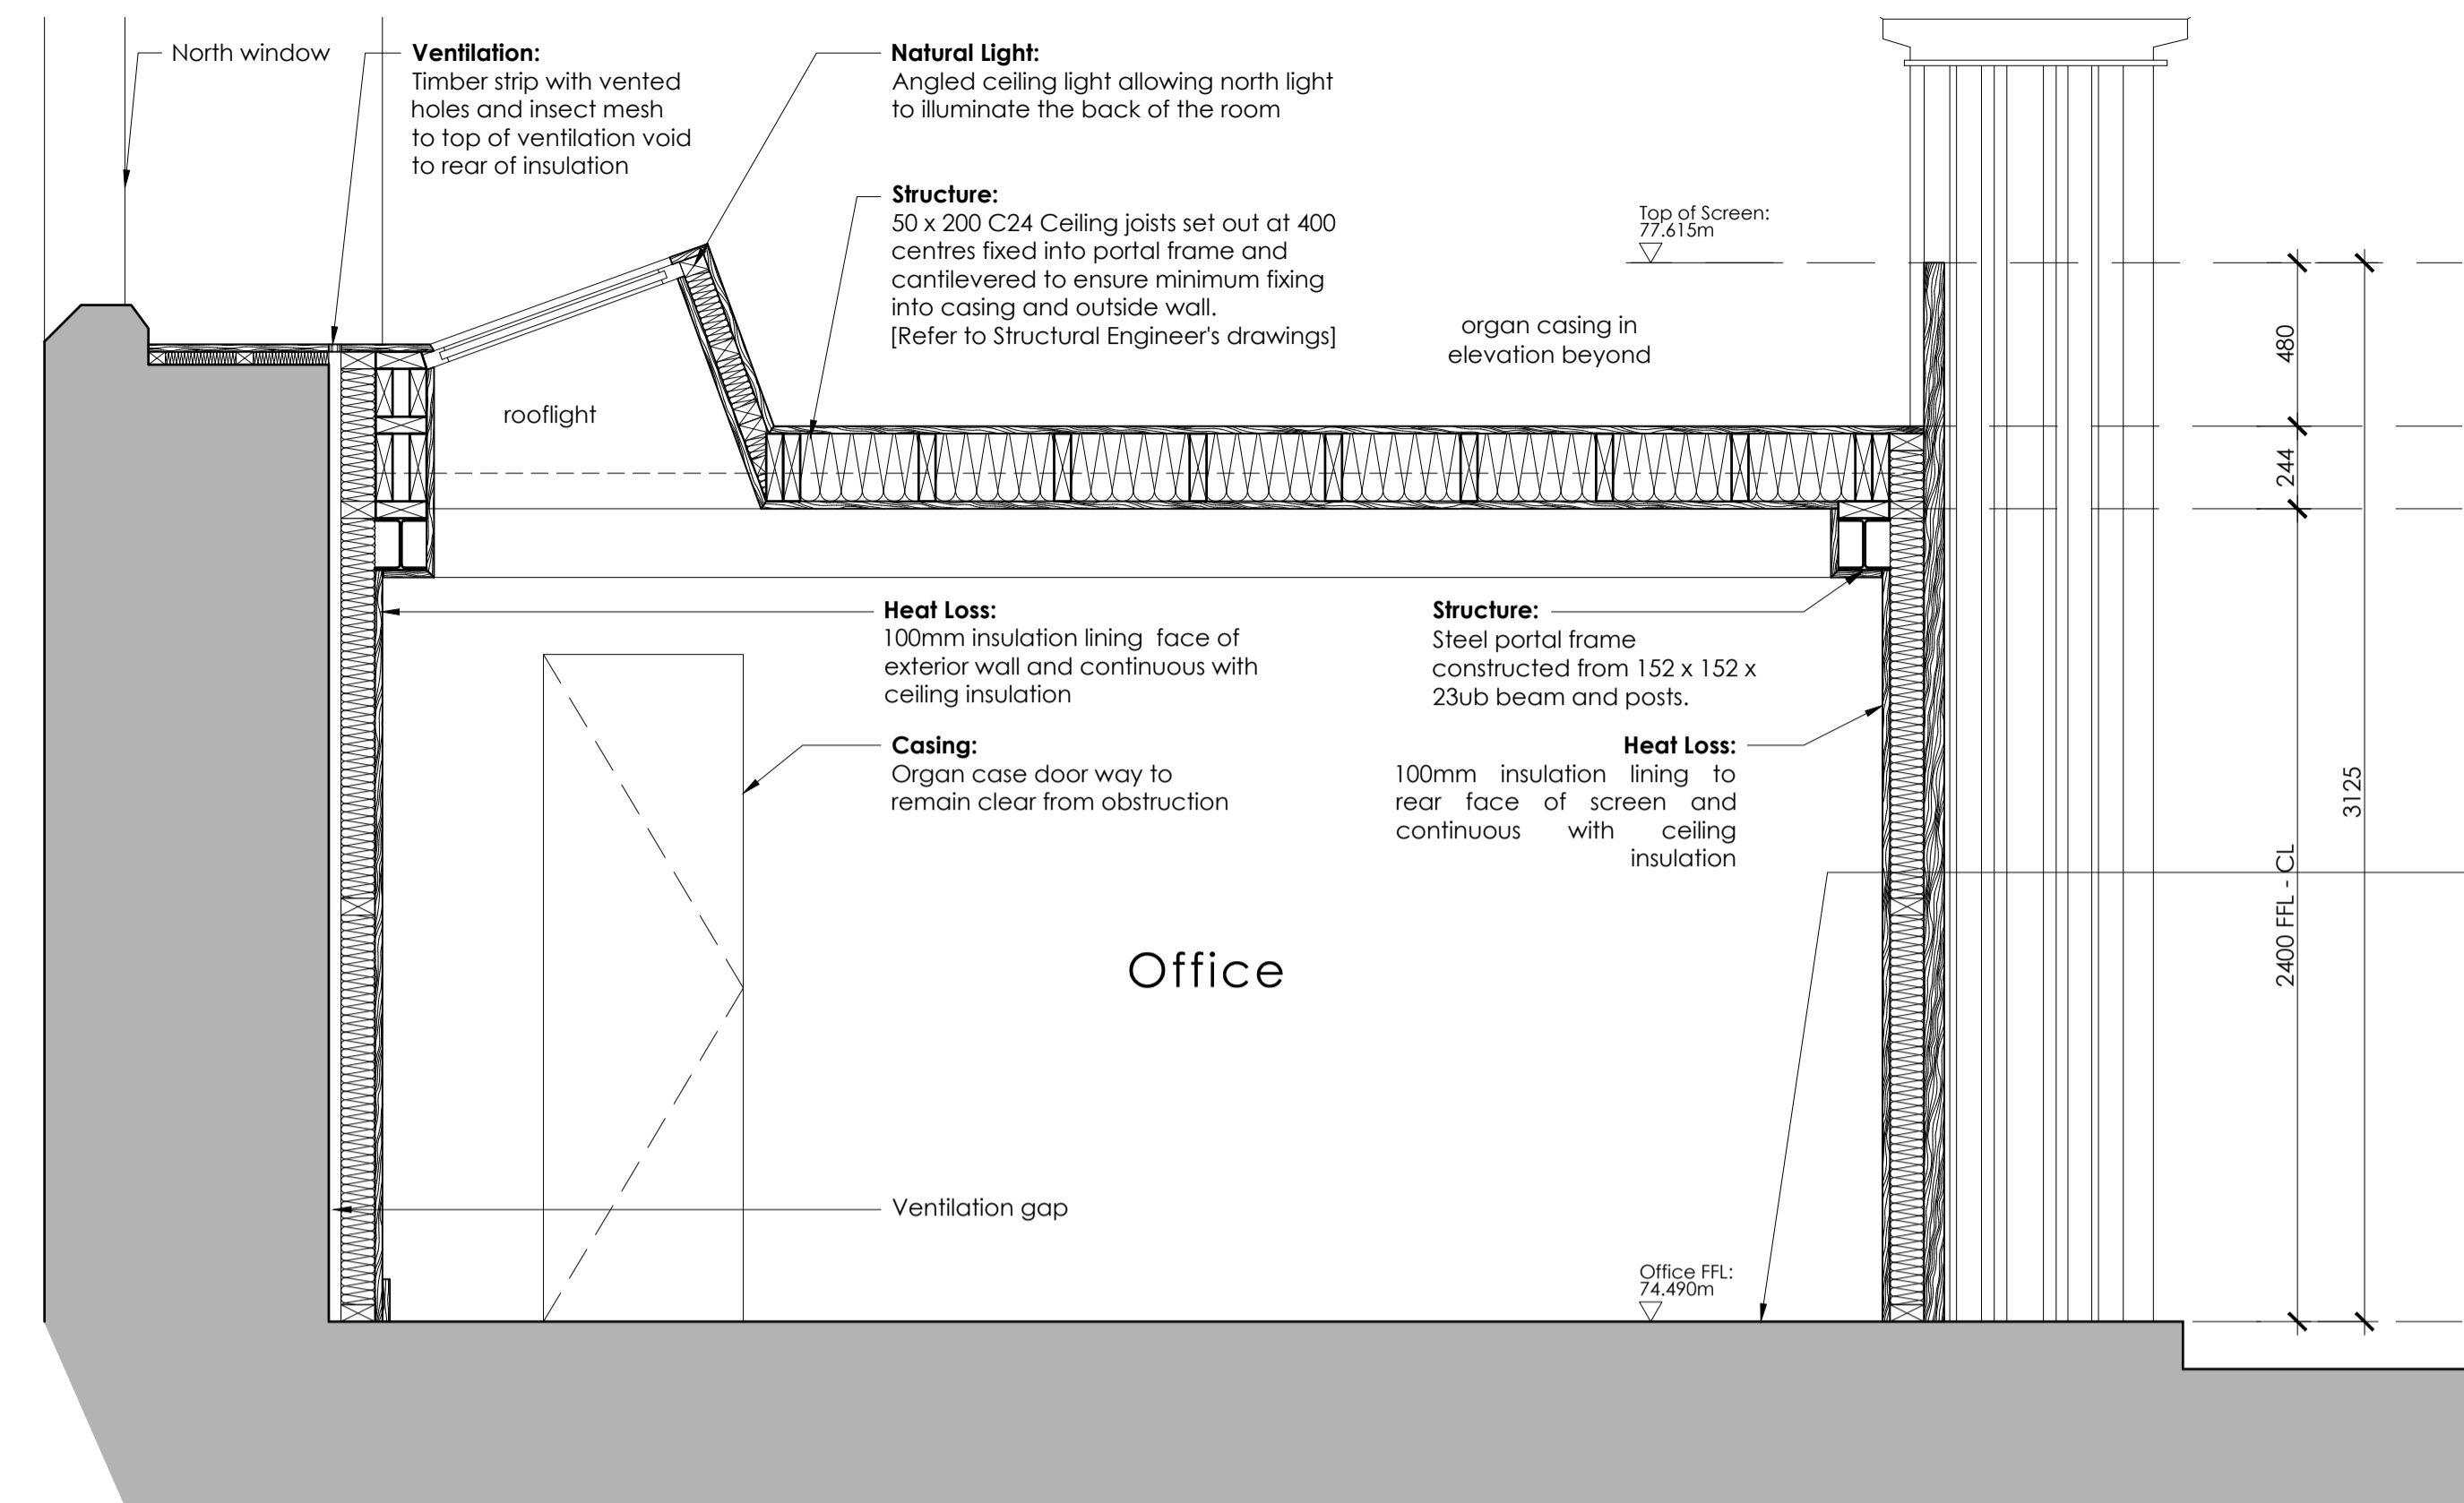


Section A-A | As Proposed

- Floor:**
 Generally, works to comprise:
- Carefully lift floor boards, setting aside for later reinstatement.
 - Take up floor joists, carefully removing existing fixings, wall plates etc.
 - Stabilise and make good dwarf walls where needed.
 - Vacuum floor void.
 - Complete structural works associated with new steel portal frame.
 - Supply and fix new floor joists on new timber wall plate on DPC. Make good dwarf wall head where required. Ensure all is fixed securely and stable upon completion.
 - Re-lay existing floor boards. Fill, sand and prepare before staining to approved colour. Replace damaged boards with new to match width and general lengths of existing. Place boards found in a good condition nearer the centre of the room. Finish new boards to match approved colour.

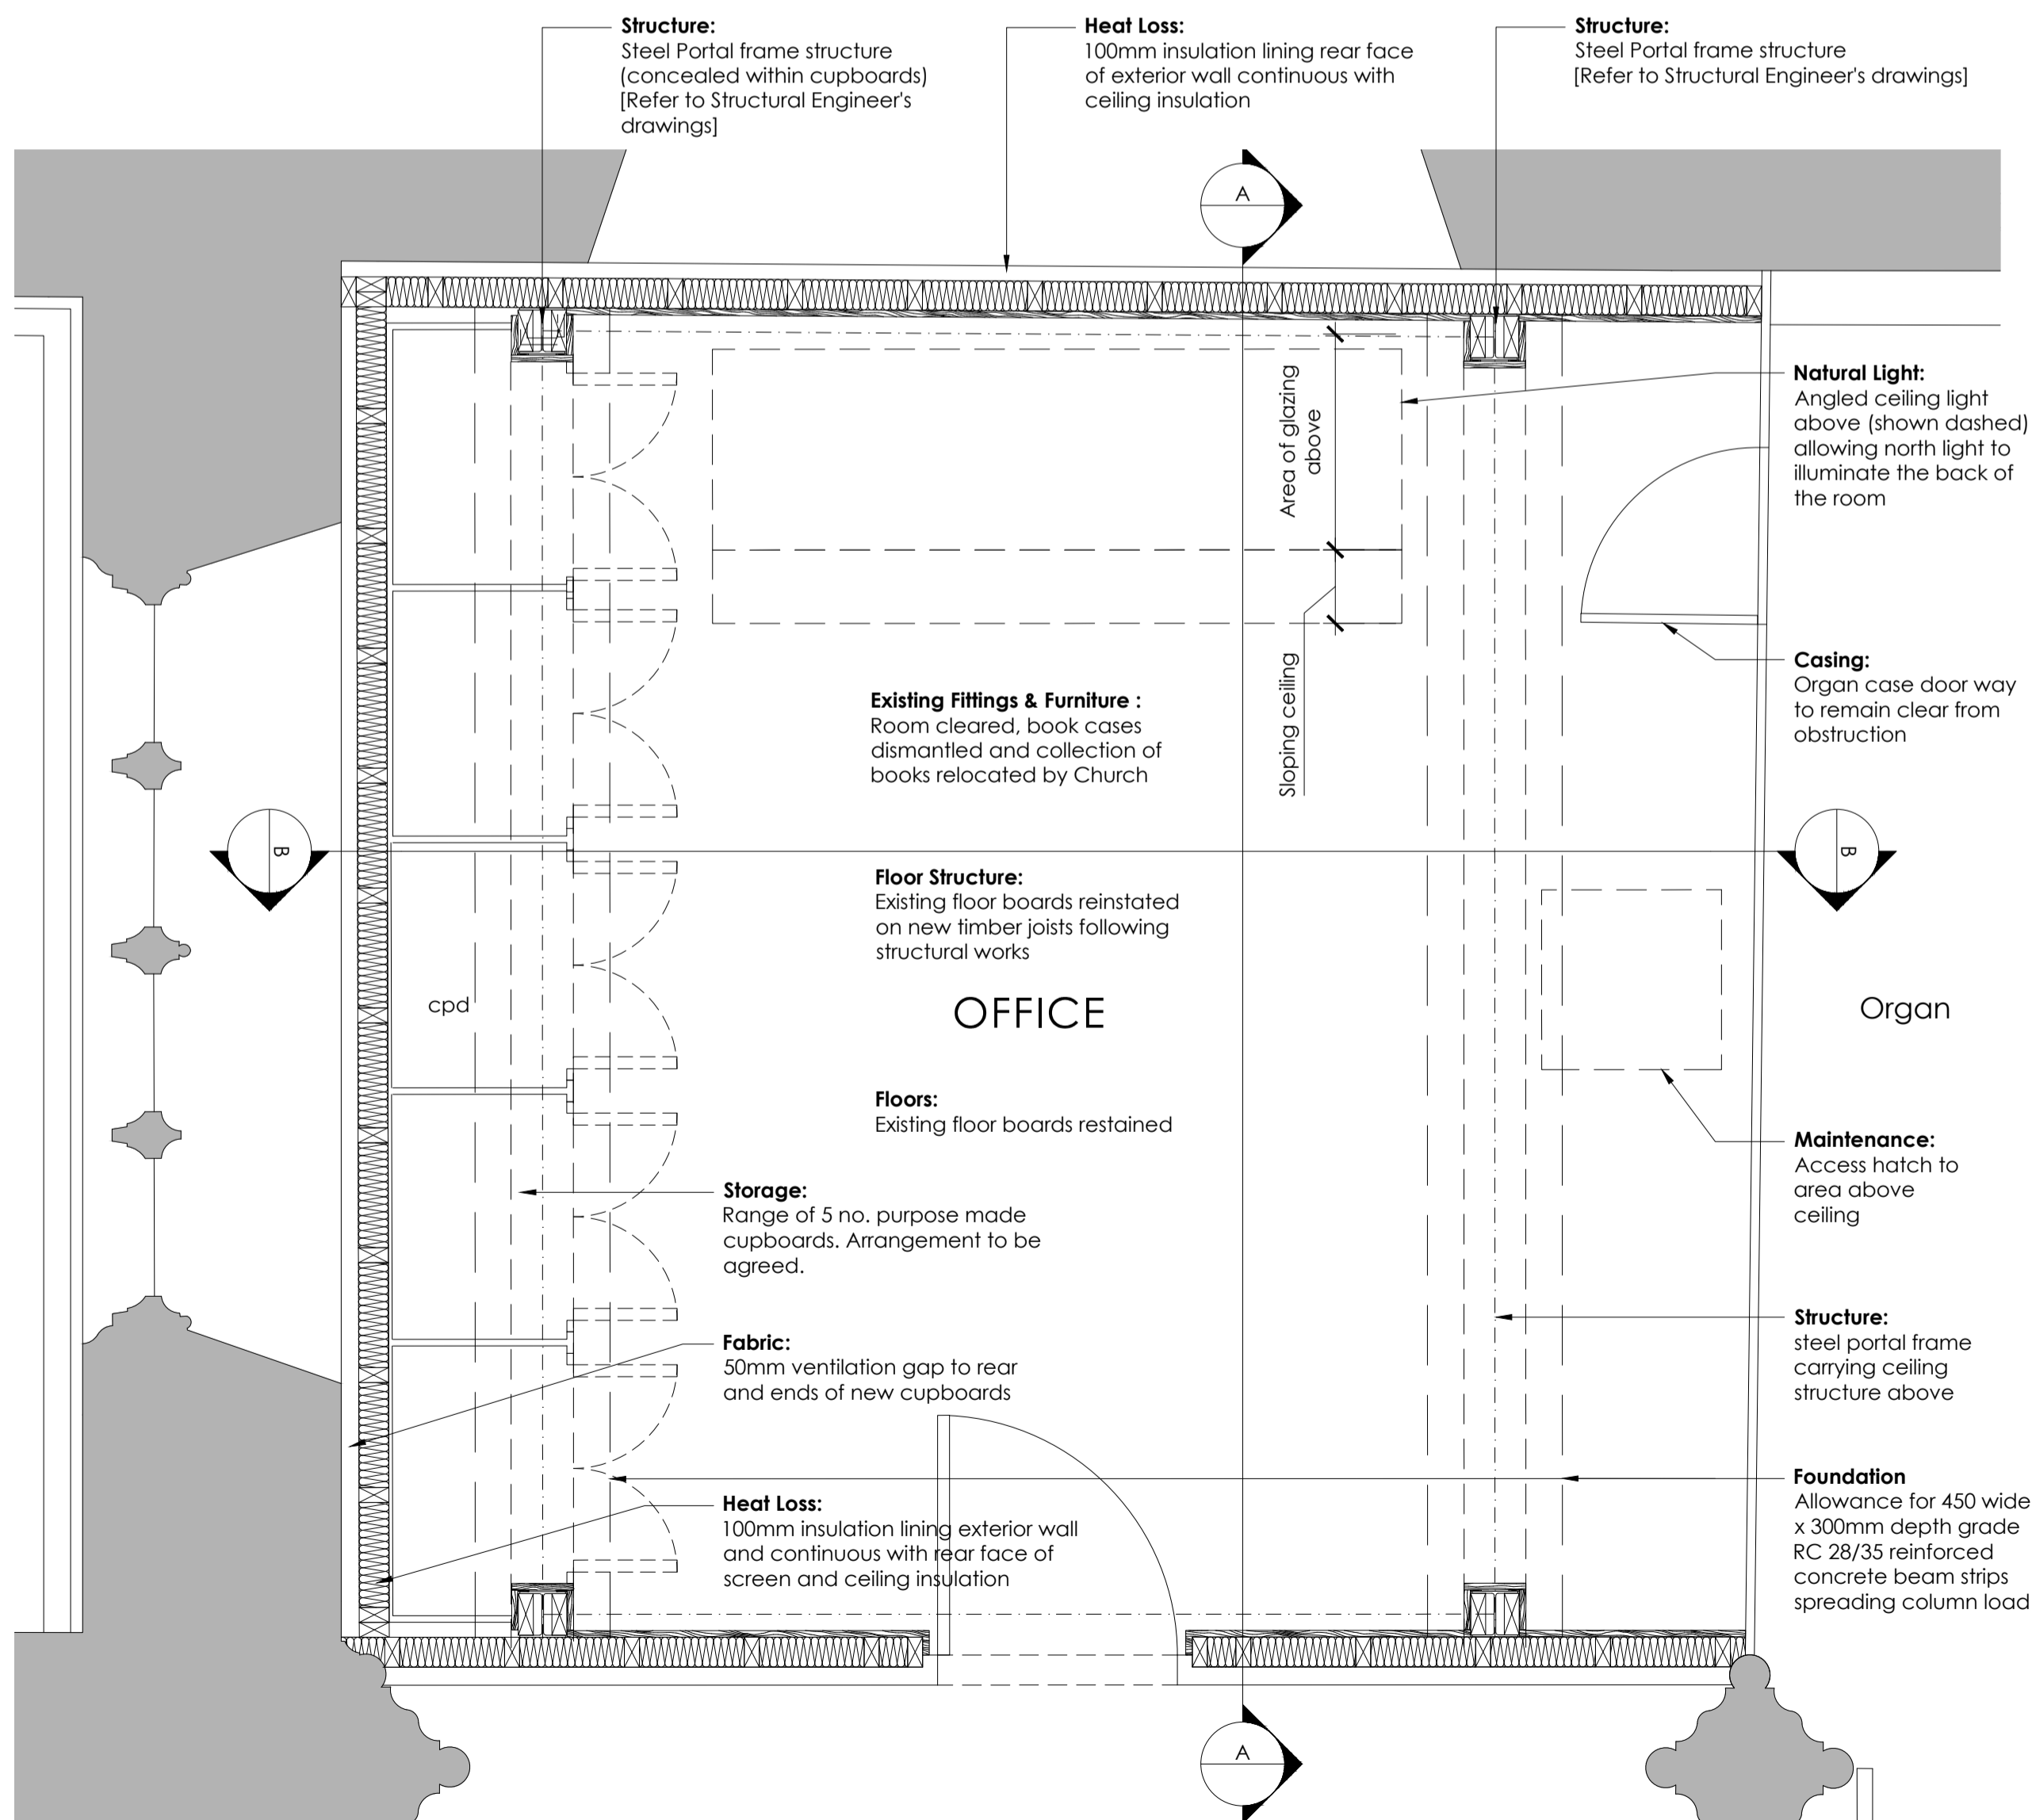

Office Floor Plan | As Proposed

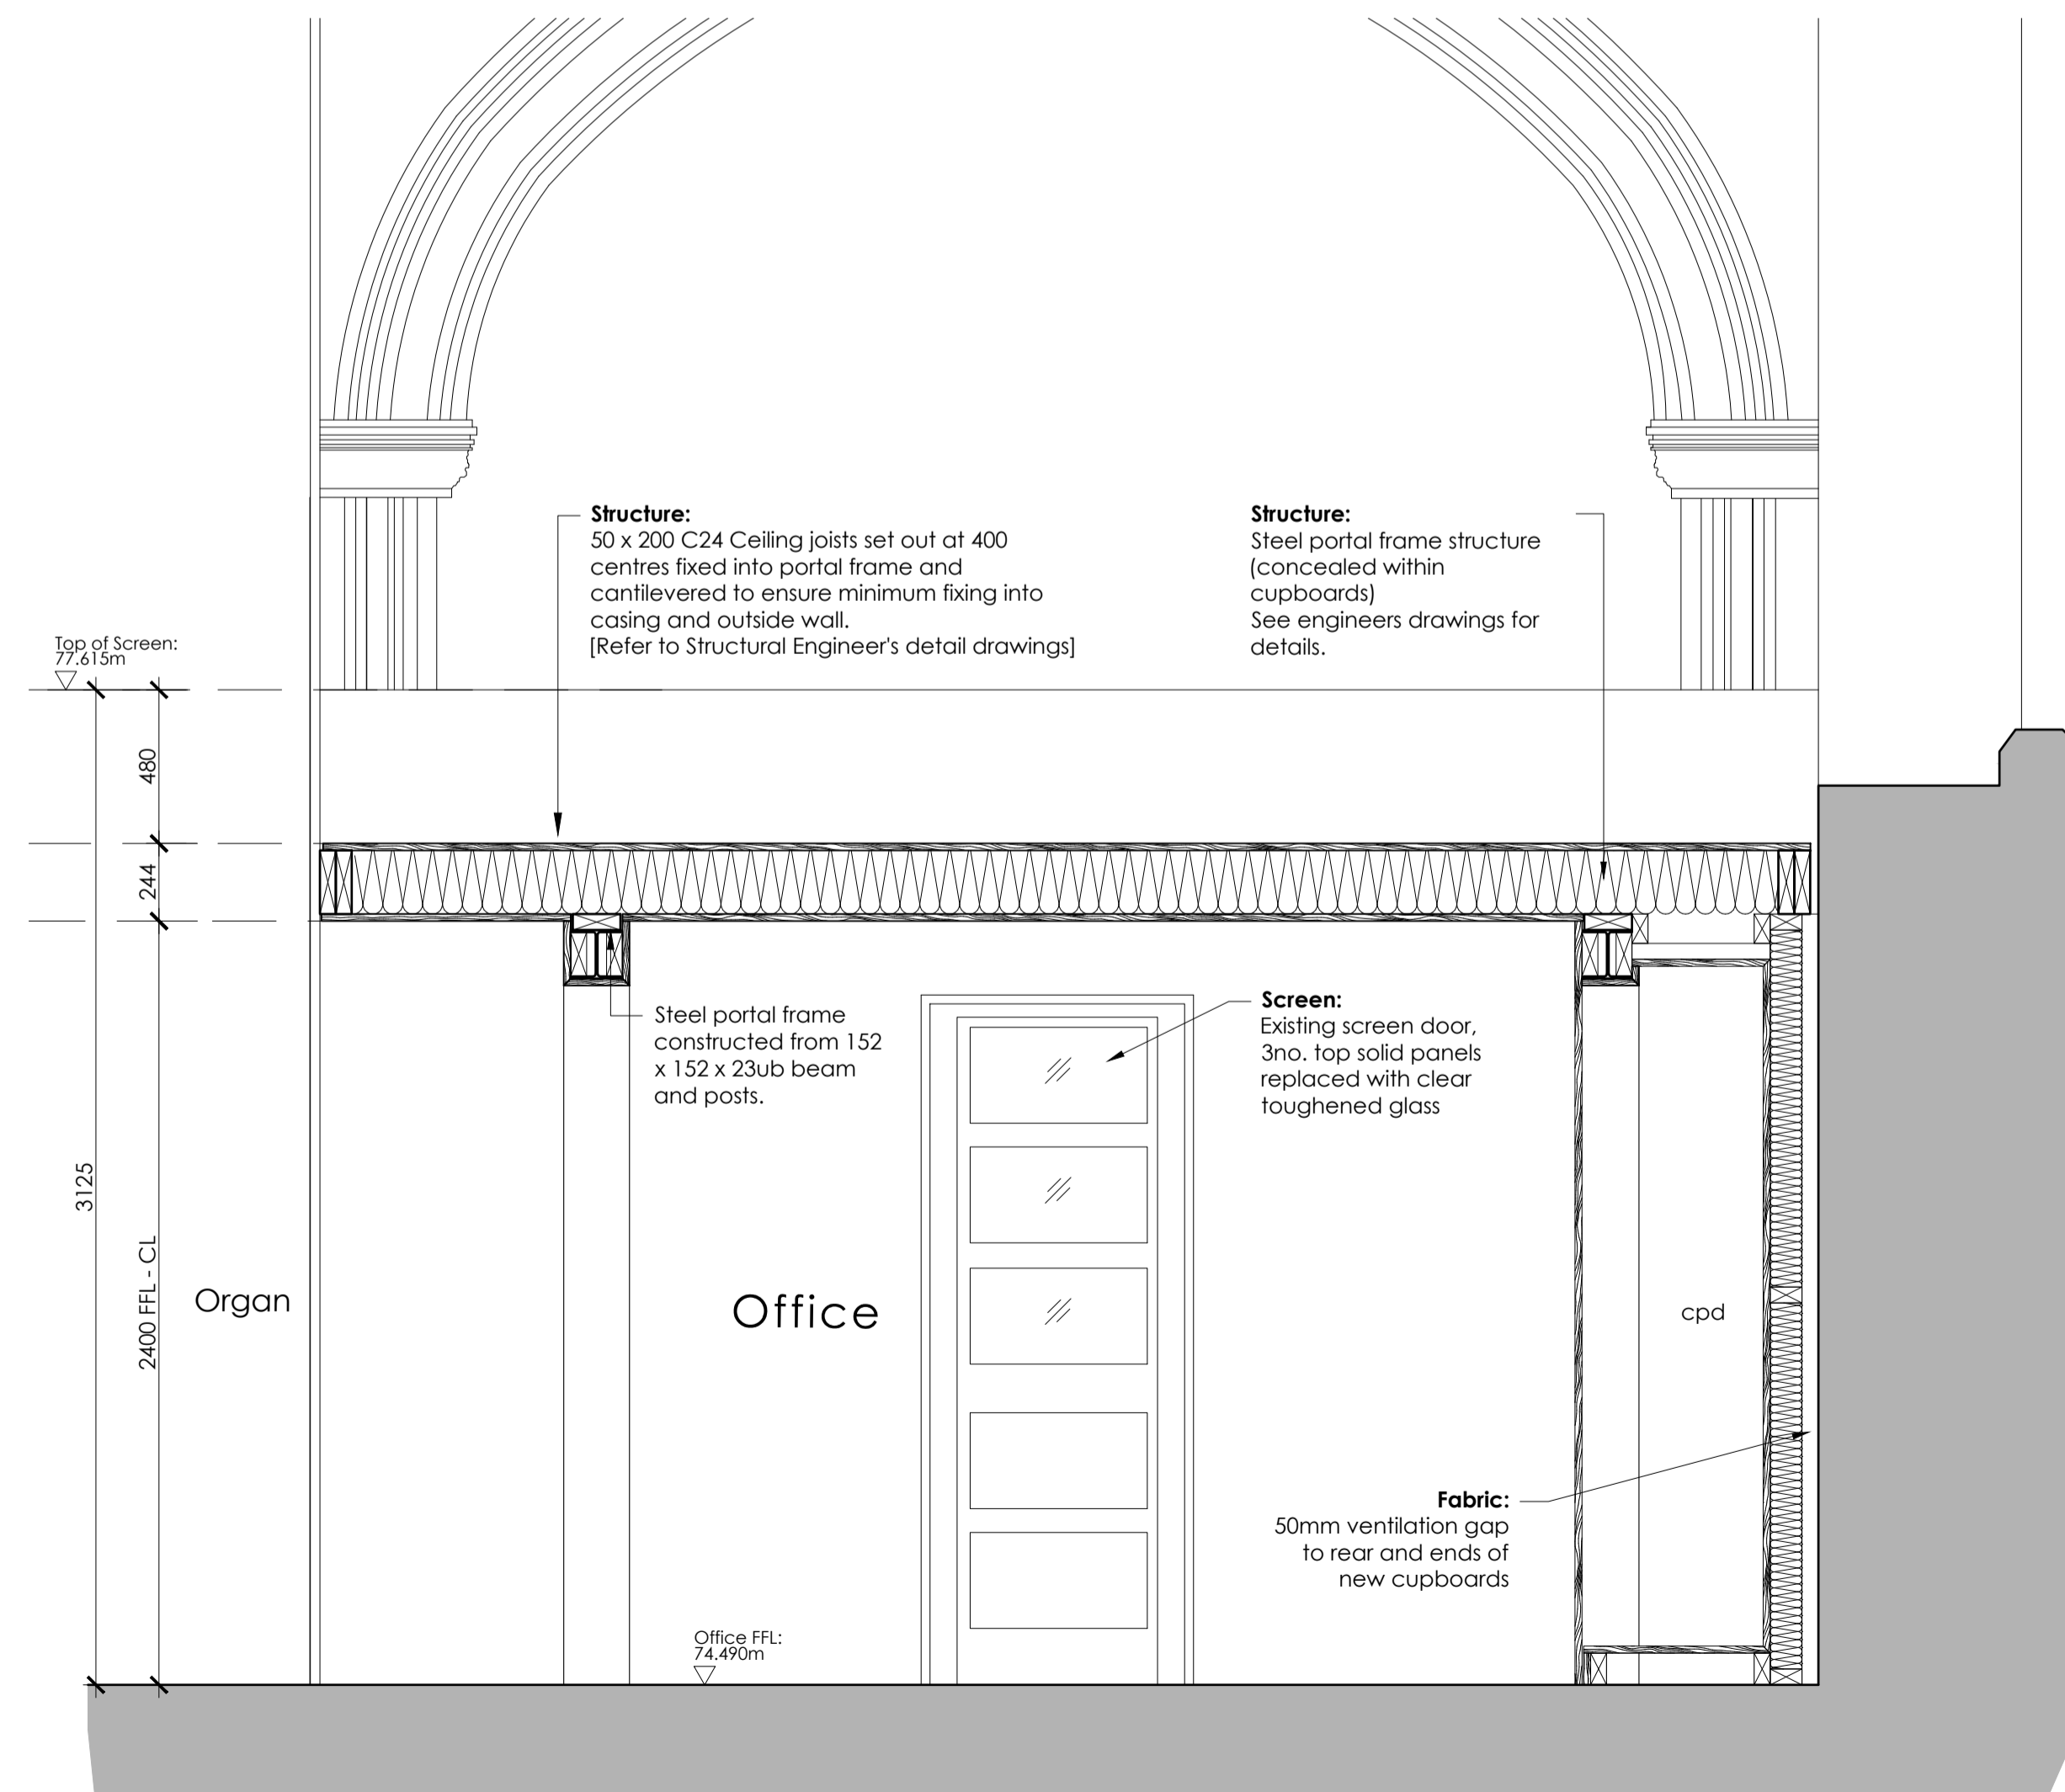

Section B-B | As Proposed

Revision table with columns: Revision, Date, Initials, Notes.

TIVERTON St Peter

Office | As Proposed

FOR APPROVAL

benjamin + beauchamp
 architecture design conservation
 the borough studios, the borough,
 wedmore, somerset BS28 4EB
 T 01934 713313 F 01934 713314

Drawn by: EH & MV Date: 23.10.19 Scale: 1:20 @ A1
 Drawing No: 0552.WD.015

1:20
 metres