


SECTION A | AS EXISTING - SCALE 1:200

Section A



SECTION B | AS EXISTING - SCALE 1:200

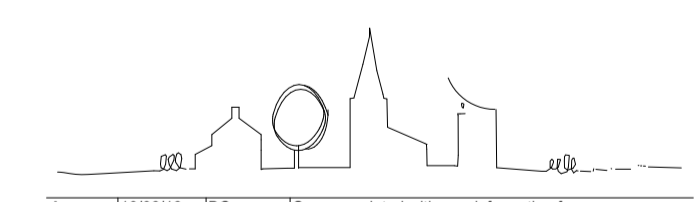

A	10/06/16	BC	Survey updated with new information from surveyor
Revision	Date	Initials	Notes

**TIVERTON**  
 St Peter's Church

Existing Sections A & B

FOR APPROVAL

benjamin + beauchamp  
 architecture design conservation  
 the borough studios, the borough,  
 wedmore, somerset BS28 4EB  
 T 01934 713313 F 01934 713314

Drawn by: TG Date: 04/08/15 Scale: 1:100 at A1  
 Drawing No: 0552.S.003 A