



SECTION C | AS EXISTING - SCALE 1:200

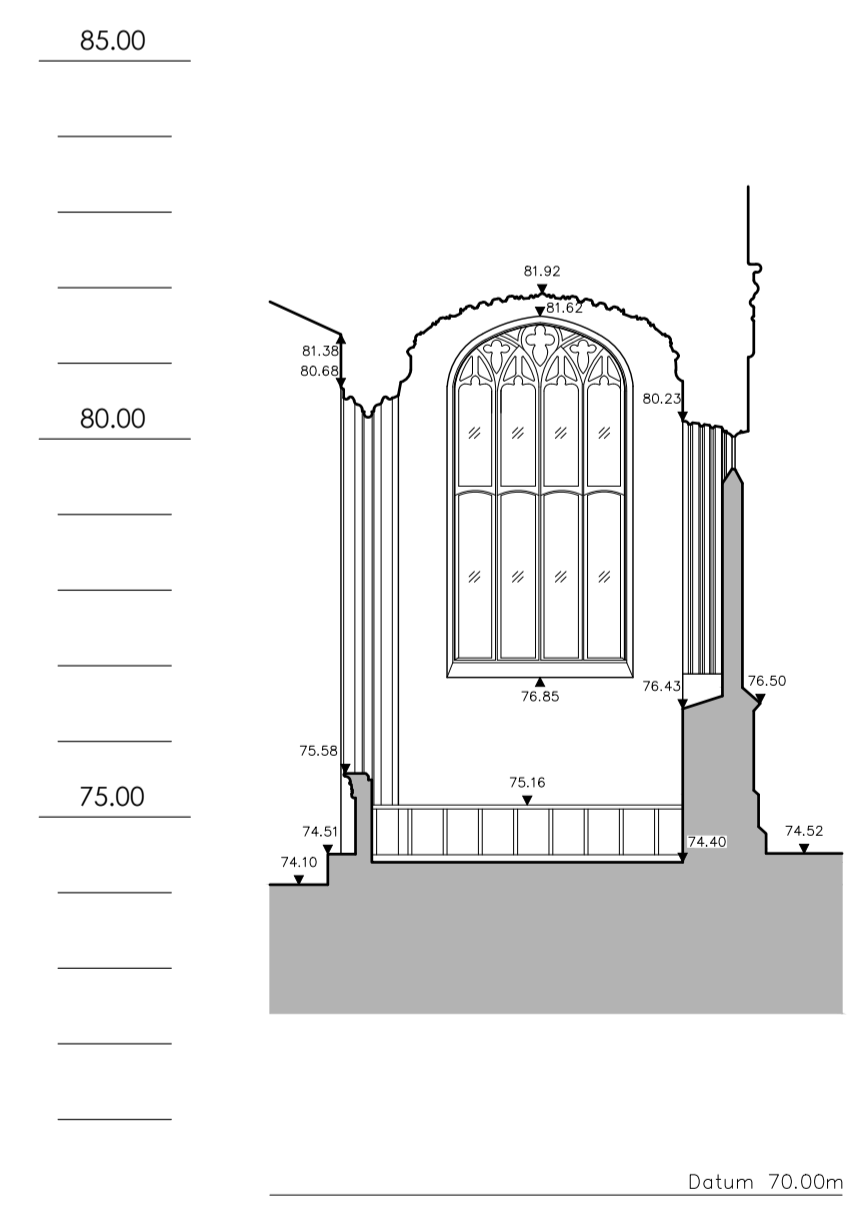

SECTION D | AS EXISTING - SCALE 1:200

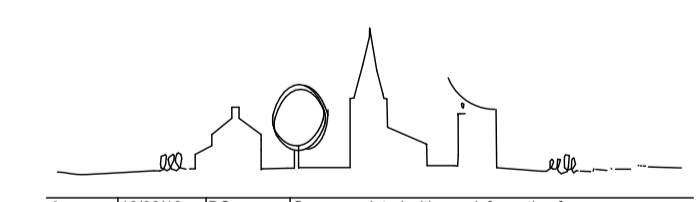

A 10/06/16 BC Survey updated with new information from surveyor
 Revision Date Initials
TIVERTON
 St Peter's Church

Time
 Existing Sections C & D

Stage
 FOR APPROVAL

benjamin + beauchamp
 architecture design conservation
 the borough studios, the borough,
 wedmore, somerset BS28 4EB
 T 01934 713313 F 01934 713314

Drawn by: TG Date: 04/08/15 Scale: 1:100 at A1
 Drawing No: 0552.S.004 A