

Cupboard Elevation | As Proposed




Storage Boxes

Stacking Chairs

Browser Table

- Group of 80 Howe 40 stacking chairs
- Storage recess for children's chairs
- High back screen
- Children's book shelves

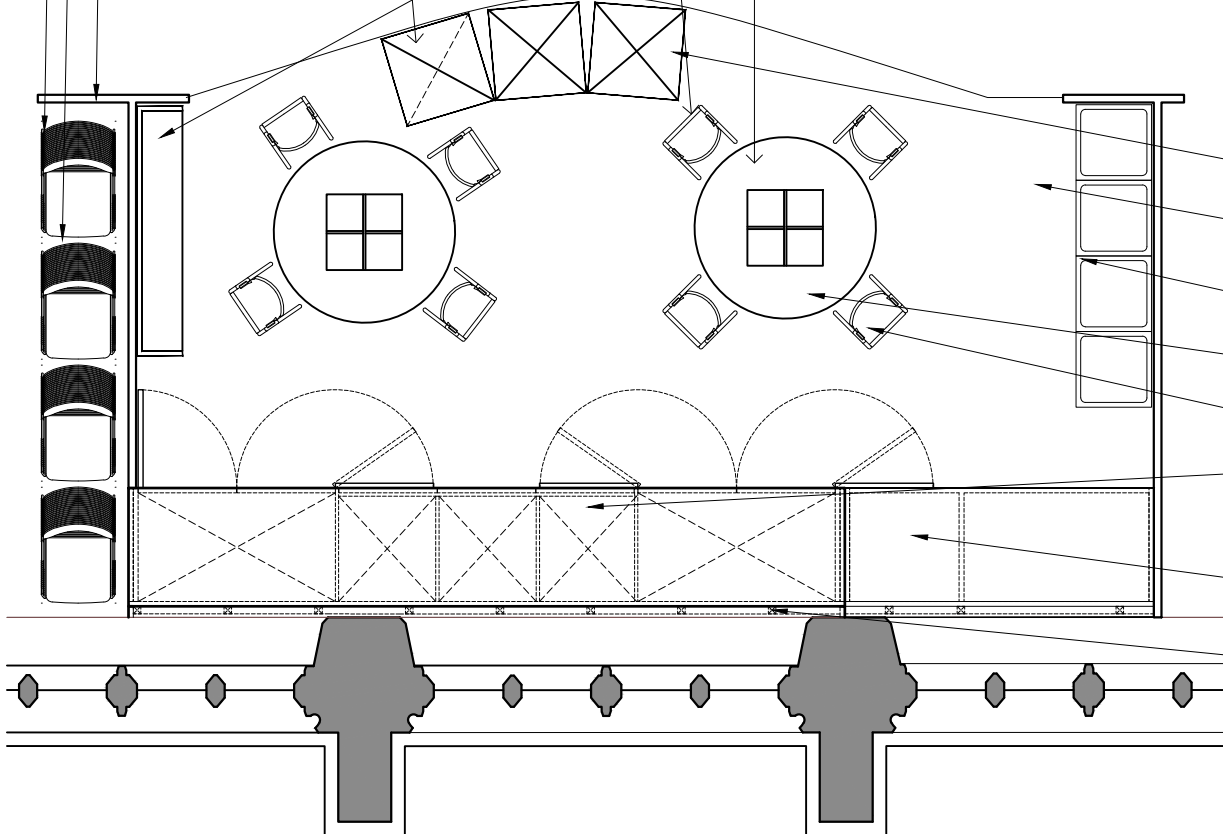

Children's Area Plan | As Proposed



Children's Area



Children's Area

- Mobile cube storage unit
- Vinyl seating / bench with integral storage
- Mid Height Screen
- 1200mm child's browser table
- Postura Plus child's seat
- Storage cupboards with plain timber doors stained to match finish of adjoining furniture.
- Work top with storage units
- Ventilation gap formed to rear face of furniture.

© This Drawing is the copyright of benjamin + beauchamp architects ltd.
 All dimensions to be checked on site by contractor and not scaled from this drawing.
 benjamin + beauchamp architects ltd accept no liability for any expense, loss or damage of whatsoever nature and however arising from any variation made to this drawing; or in the execution of the work to which it relates, which has not been referred to them and their approval obtained.
 P:\Tiverton - St Peter - 0552\Drawings, Photos & Graphics\B2 Drawings\Drawing board\4.WORKING DRAWINGS\0552.WD.017 Proposed Children Area.dwg

Revision	Date	Initials	Notes
A	28/04/2020	MV	Changes to door fronts as requested by DAC and HE.

TIVERTON
St Peter

Children's Area | As Proposed

FOR APPROVAL

benjamin + beauchamp
 architecture design conservation
 the borough studios, the borough,
 wedmore, somerset BS28 4EB
 T 01934 713313 F 01934 713314

Drawn By: MV Date: 02/01/20 Scale: 1:50
 Drawing No.:

0552.WD.017 A

