



Section C-C | Scale 1:20

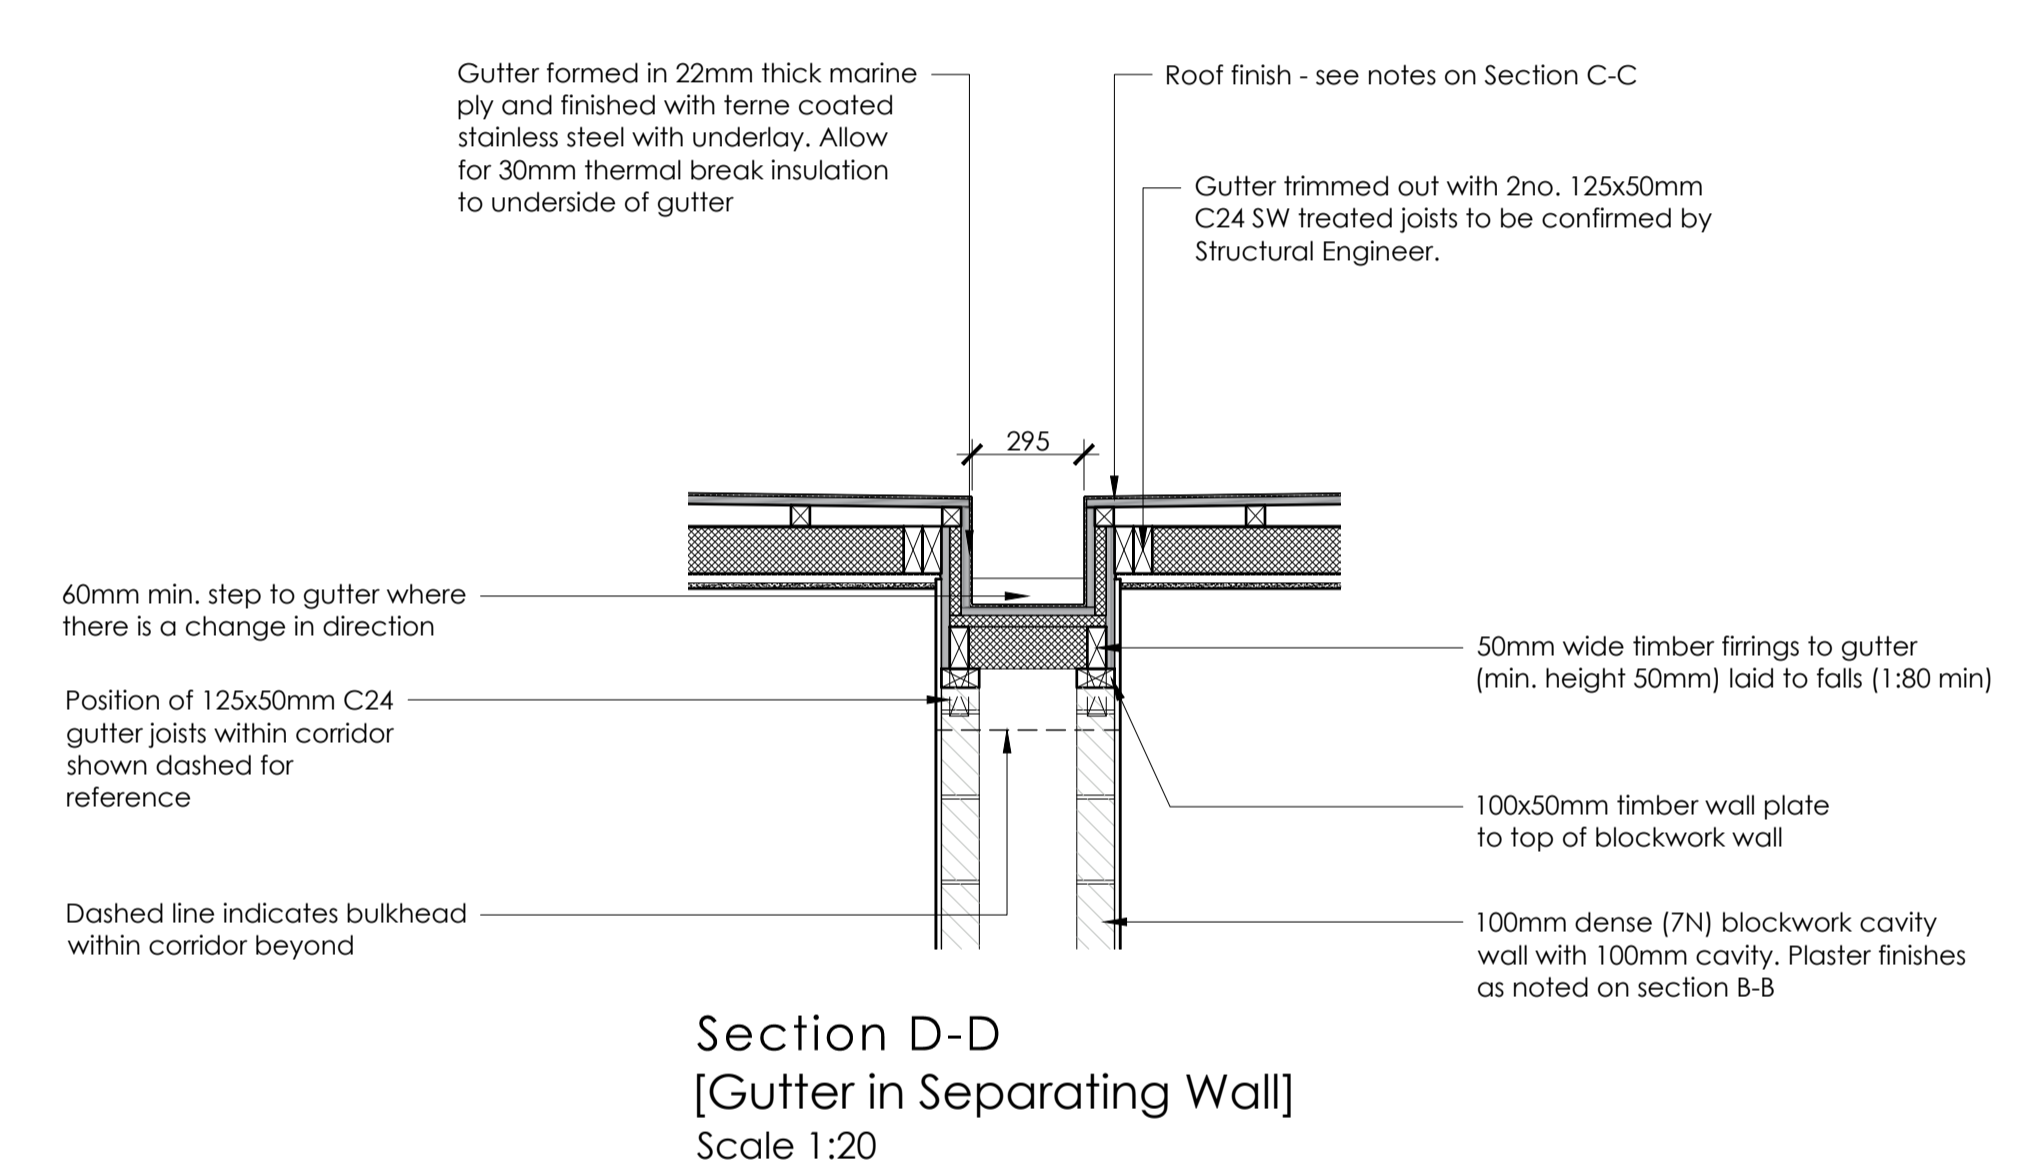

Section D-D
 [Gutter in Separating Wall]
 Scale 1:20

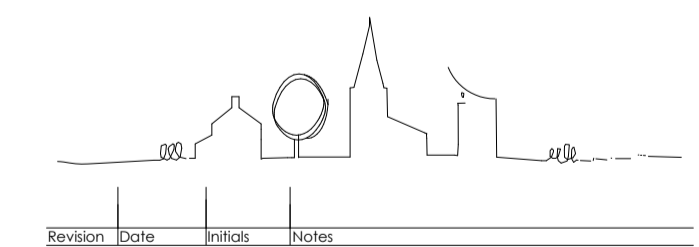

TIVERTON
 St Peter

Extension | Sections C-D
 As Proposed

FOR APPROVAL

benjamin + beauchamp
 architecture design conservation
 the borough studios, the borough,
 wedmore, somerset BS28 4EB
 T 01934 713313 F 01934 713314

Drawn by: EH Date: 14.10.19 Scale: 1:20 @ A1
 Drawing No: 0552.WD.022

